


GOLD STREET


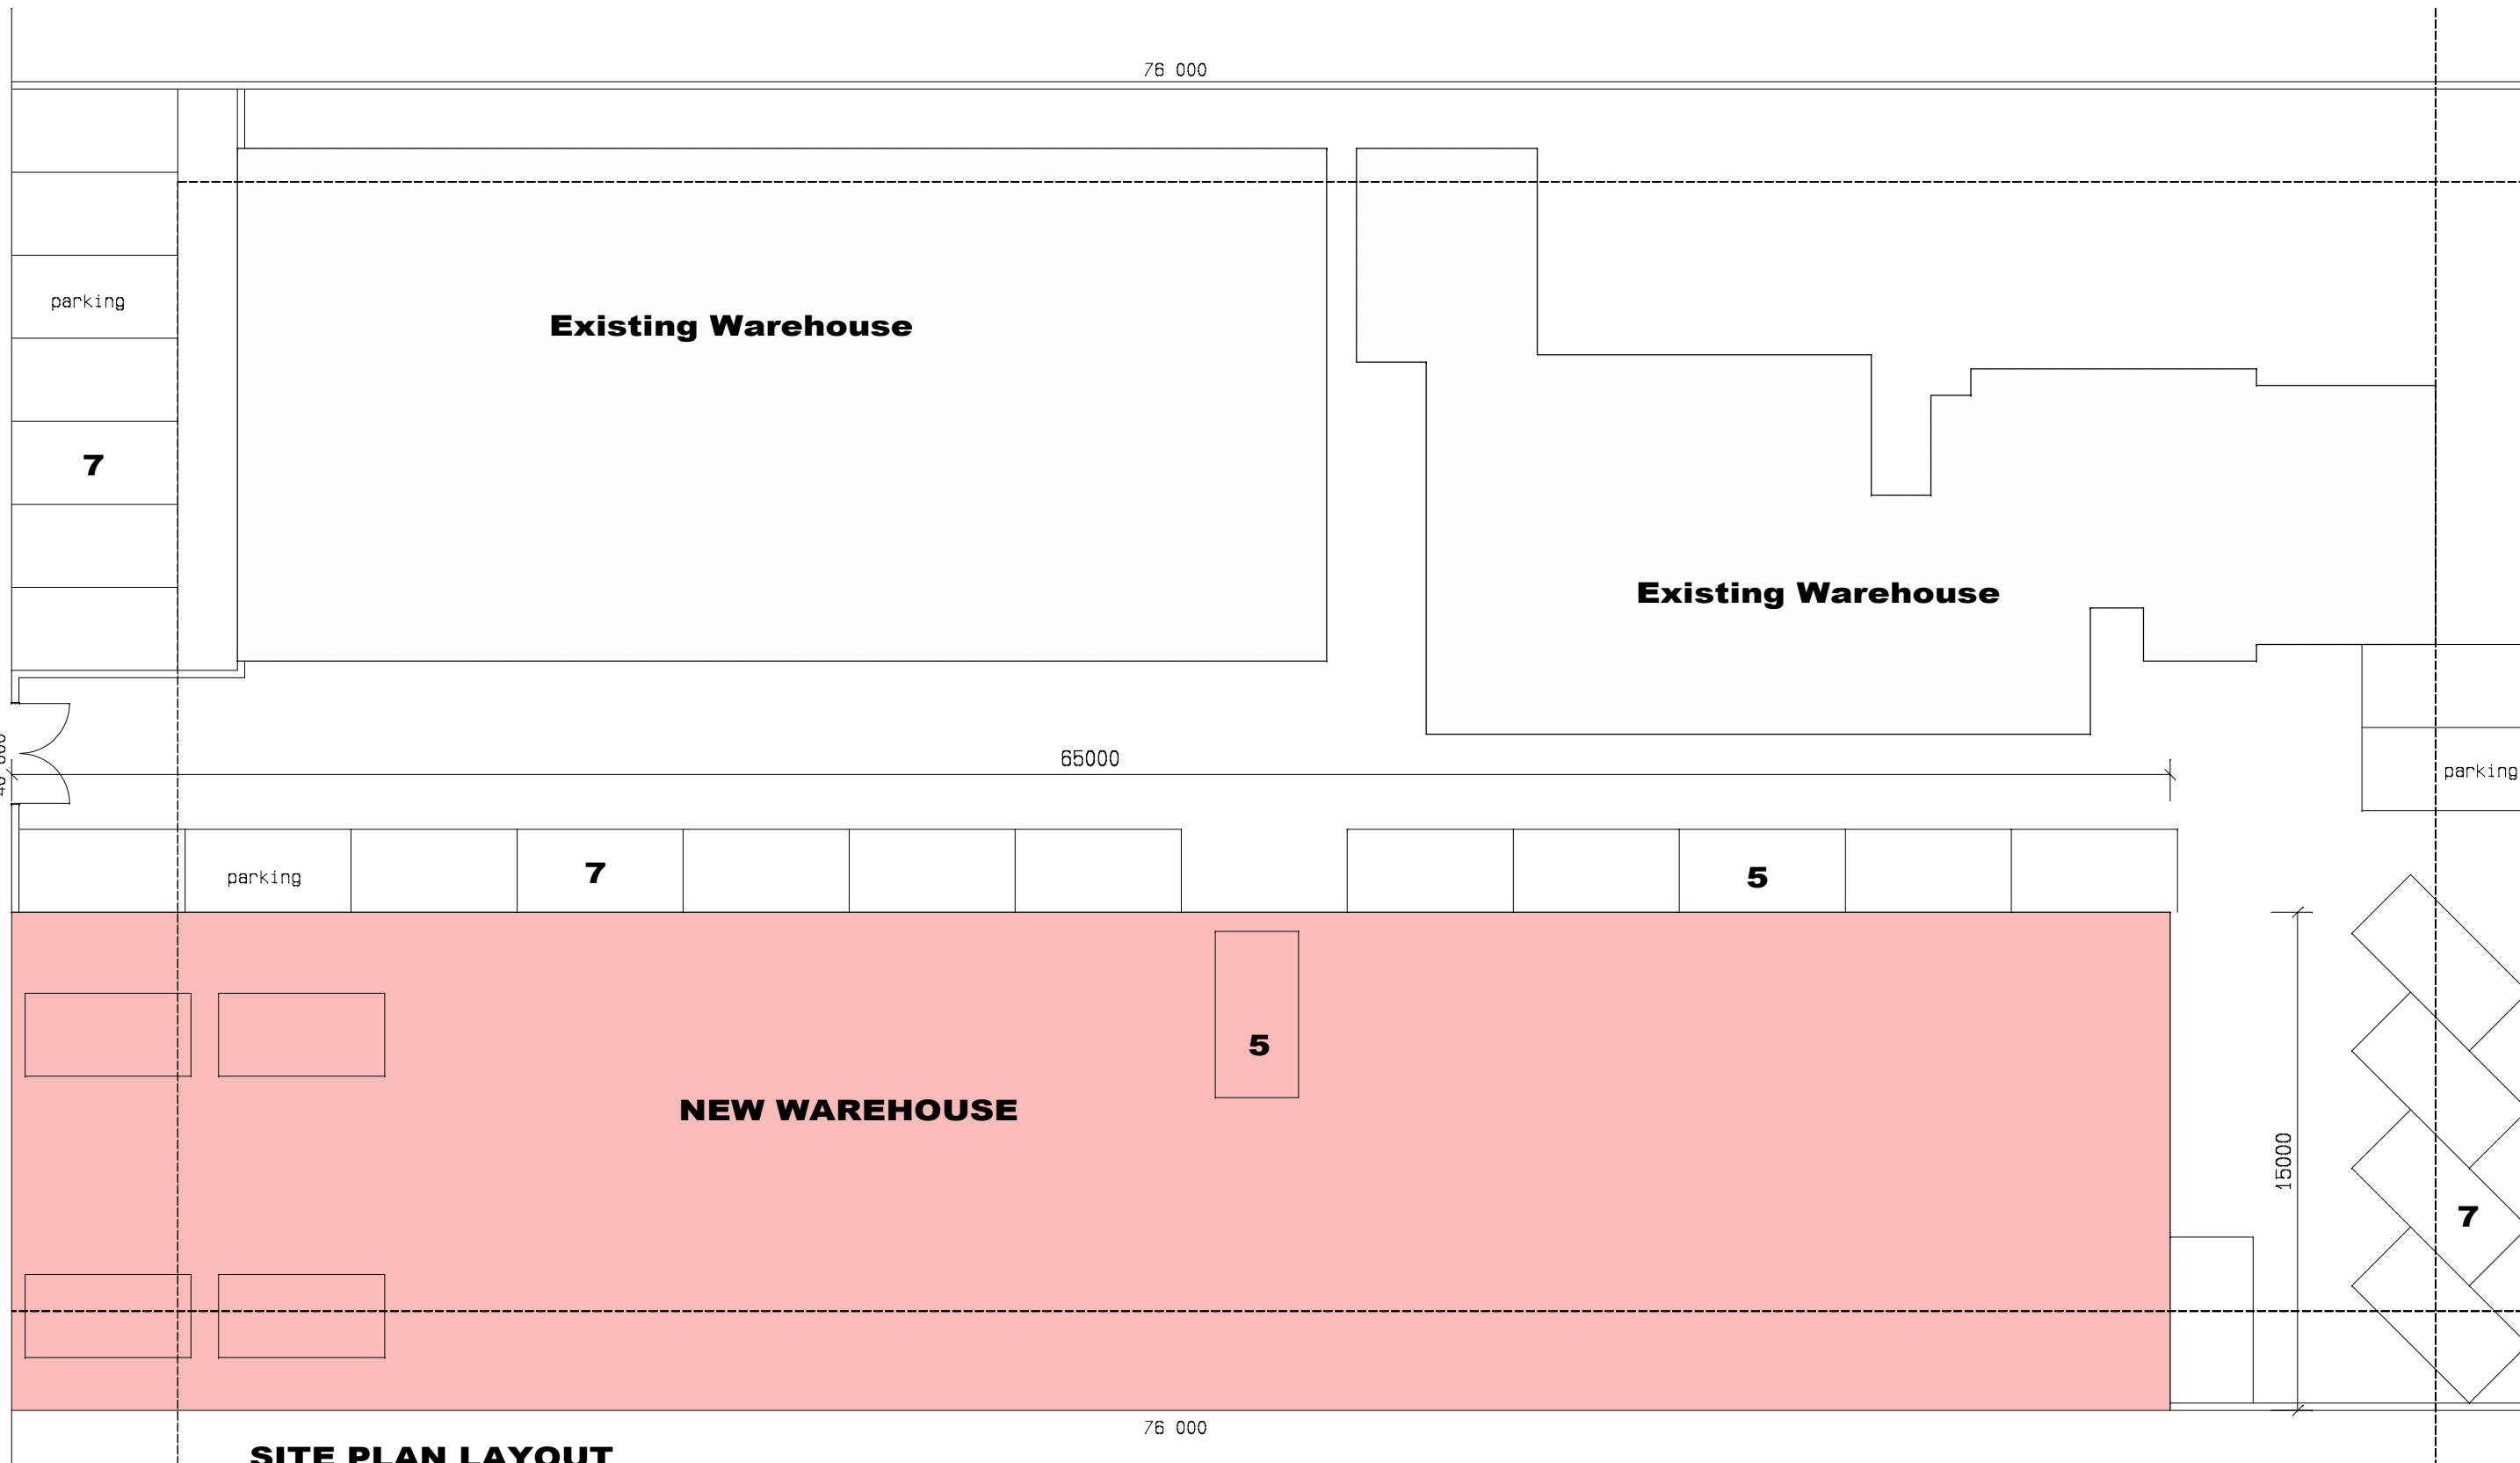


SITE PLAN LAYOUT

Scale 1:200

New Warehouse

SKETCH PLANS 01
New Warehouse, Erf 369, Prosperita, WINDHOEK

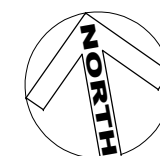 

Downing
designs

081 246 6774
rdowning@iafrica.com.na
Box 1 4 9 6 SWAKOPMUND