

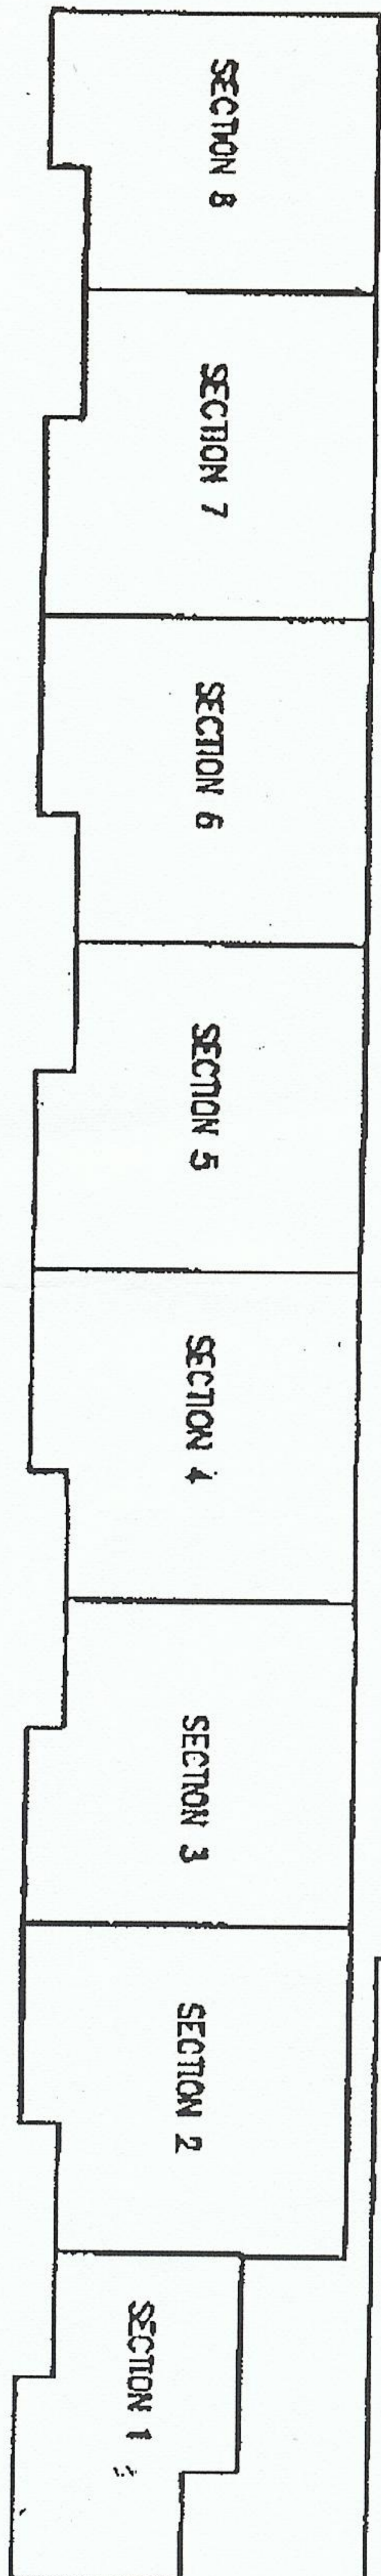


Approved *Shirley Anthony* 2004-11-29
for Surveyor-General Date

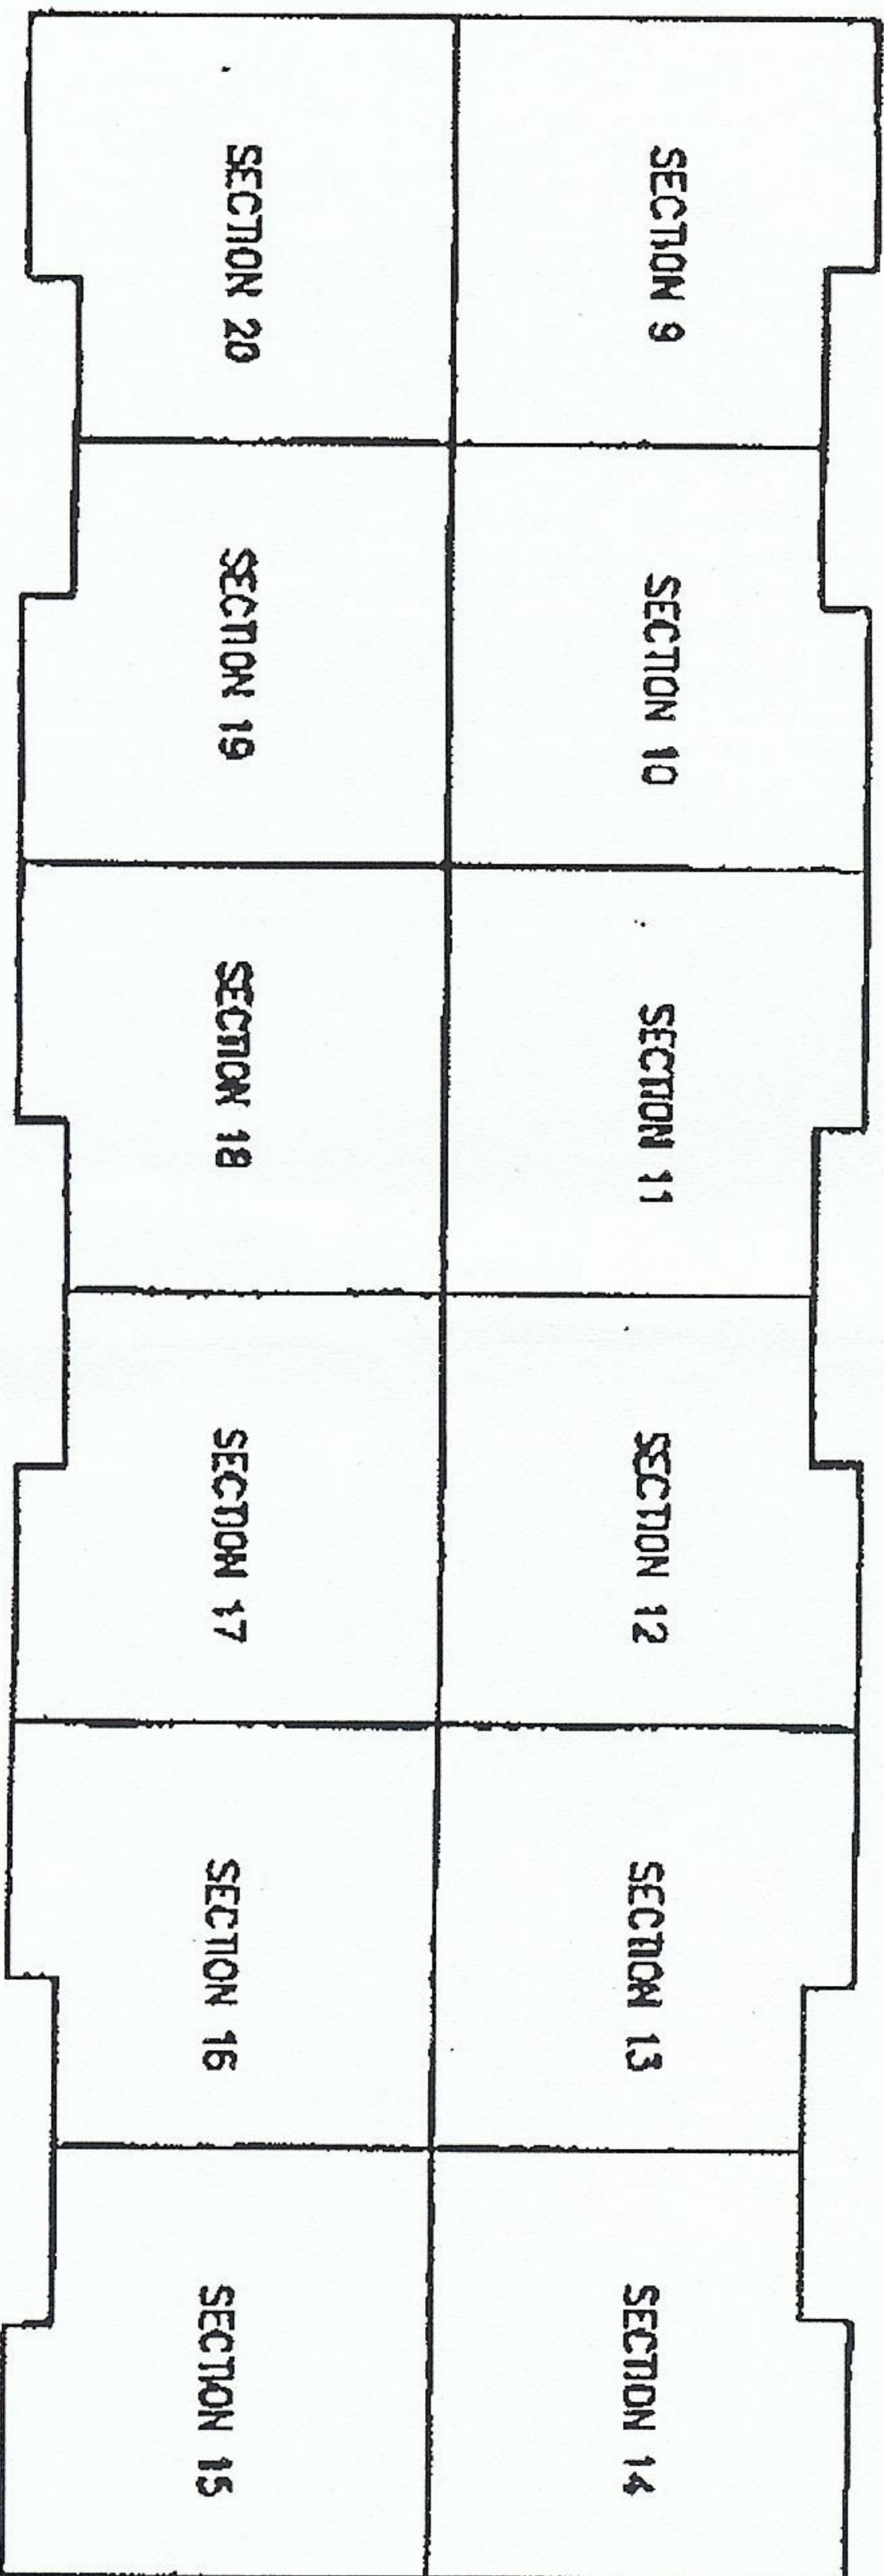

BUILDING 1
GROUND FLOOR PLAN

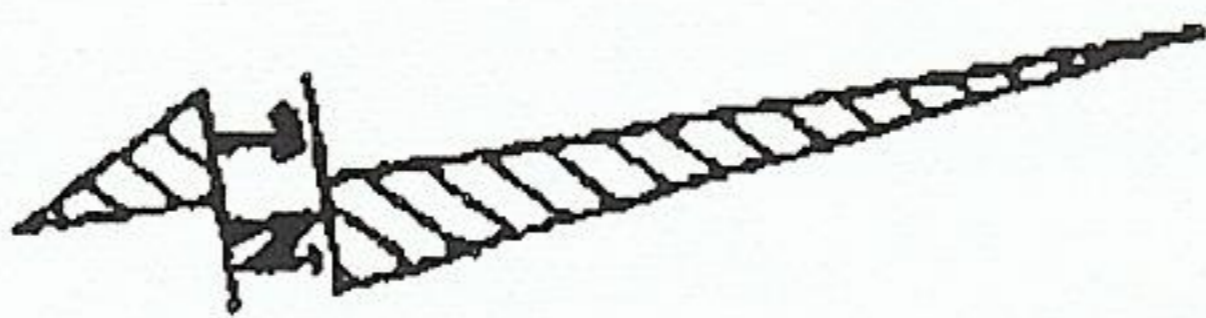

BUILDING 2
GROUND FLOOR PLAN

NOTES

1. For Participation Quota Schedule see sheet 5.

BIF LEMS GEOMATICS

A4 Waverley Court
7 Kolzee Road
Mowbray 7700
Tel. (021) 448-4616/7

Signed

[Signature]

D.L.W. FORSTH
Date 2004.10.07

PROSPERITY ~~RESERVE~~ PARK

DRAWING TITLE:


BUILDING 1 AND 2
GROUND FLOOR PLAN
SCALE 1:250

[Handwritten mark]


SHEET 4 OF 5 SHEETS

S.G. NO. D 623/2004

Approved
for Surveyor-General
Bruce Young
2004-11-29
Date

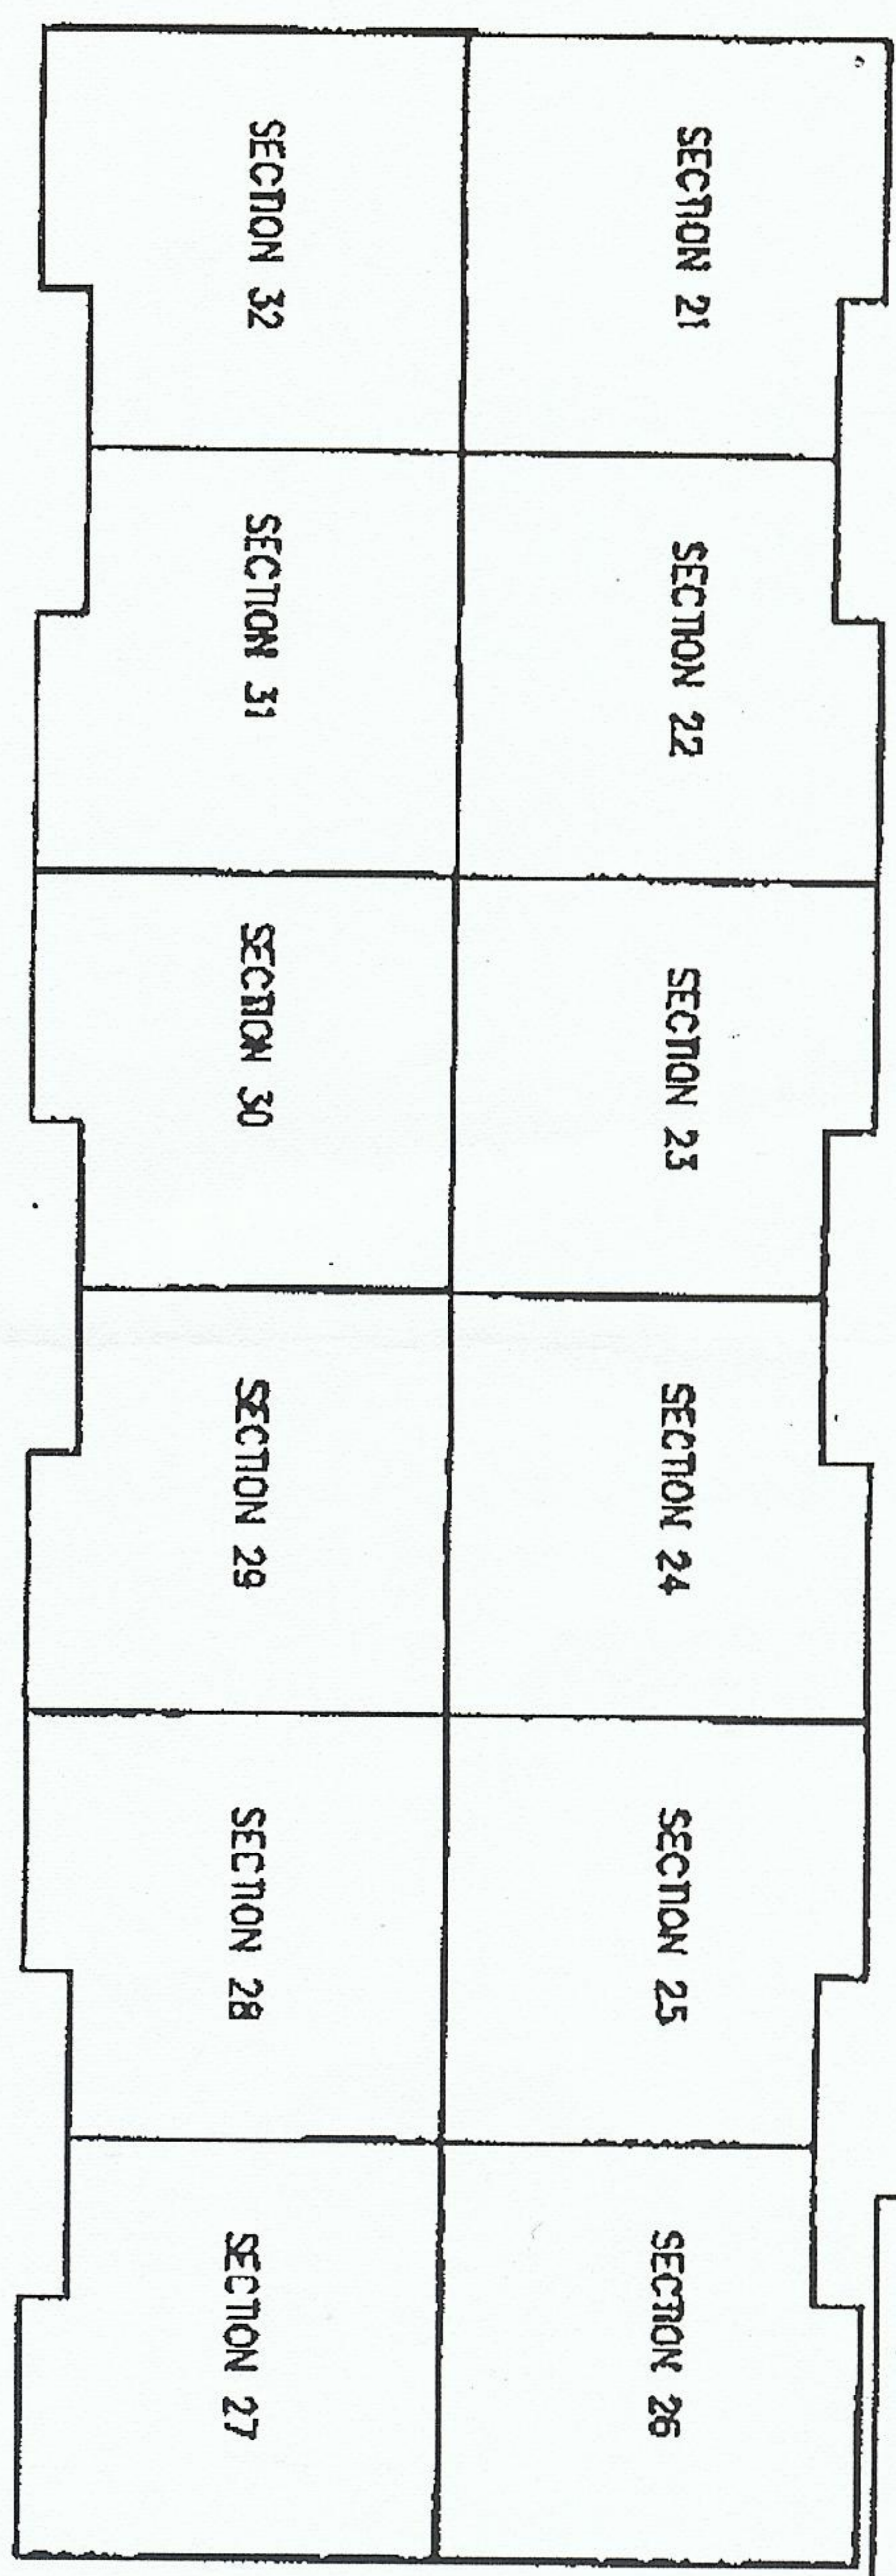

BUILDING 3
GROUND FLOOR PLAN

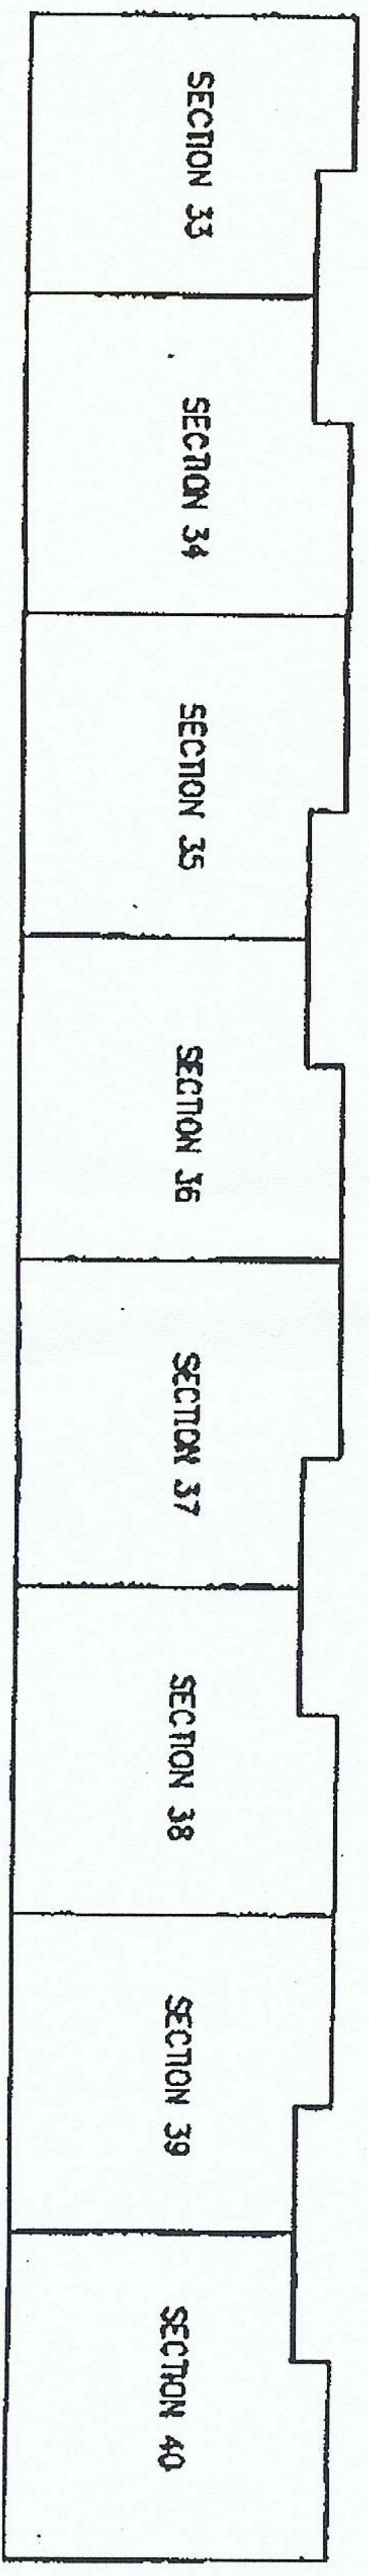

BUILDING 4
GROUND FLOOR PLAN


NOTES
1. For Participation Quota Schedule see sheet 5.

BPF LEWIS GEOMATICS
A4 Waverley Court
7 Kotzee Road
Mowbray, 7700
Tel. (021) 448-4616/7

Signed
D.L.W. Forst
D.L.W. FORSTH
Date 2004.10.07

PROSPERITY BUSINESS PARK
DRAWING TITLE:
BUILDING 3 AND 4
GROUND FLOOR PLAN
SCALE 1:250

EXISTING ELECTRICAL FENCE

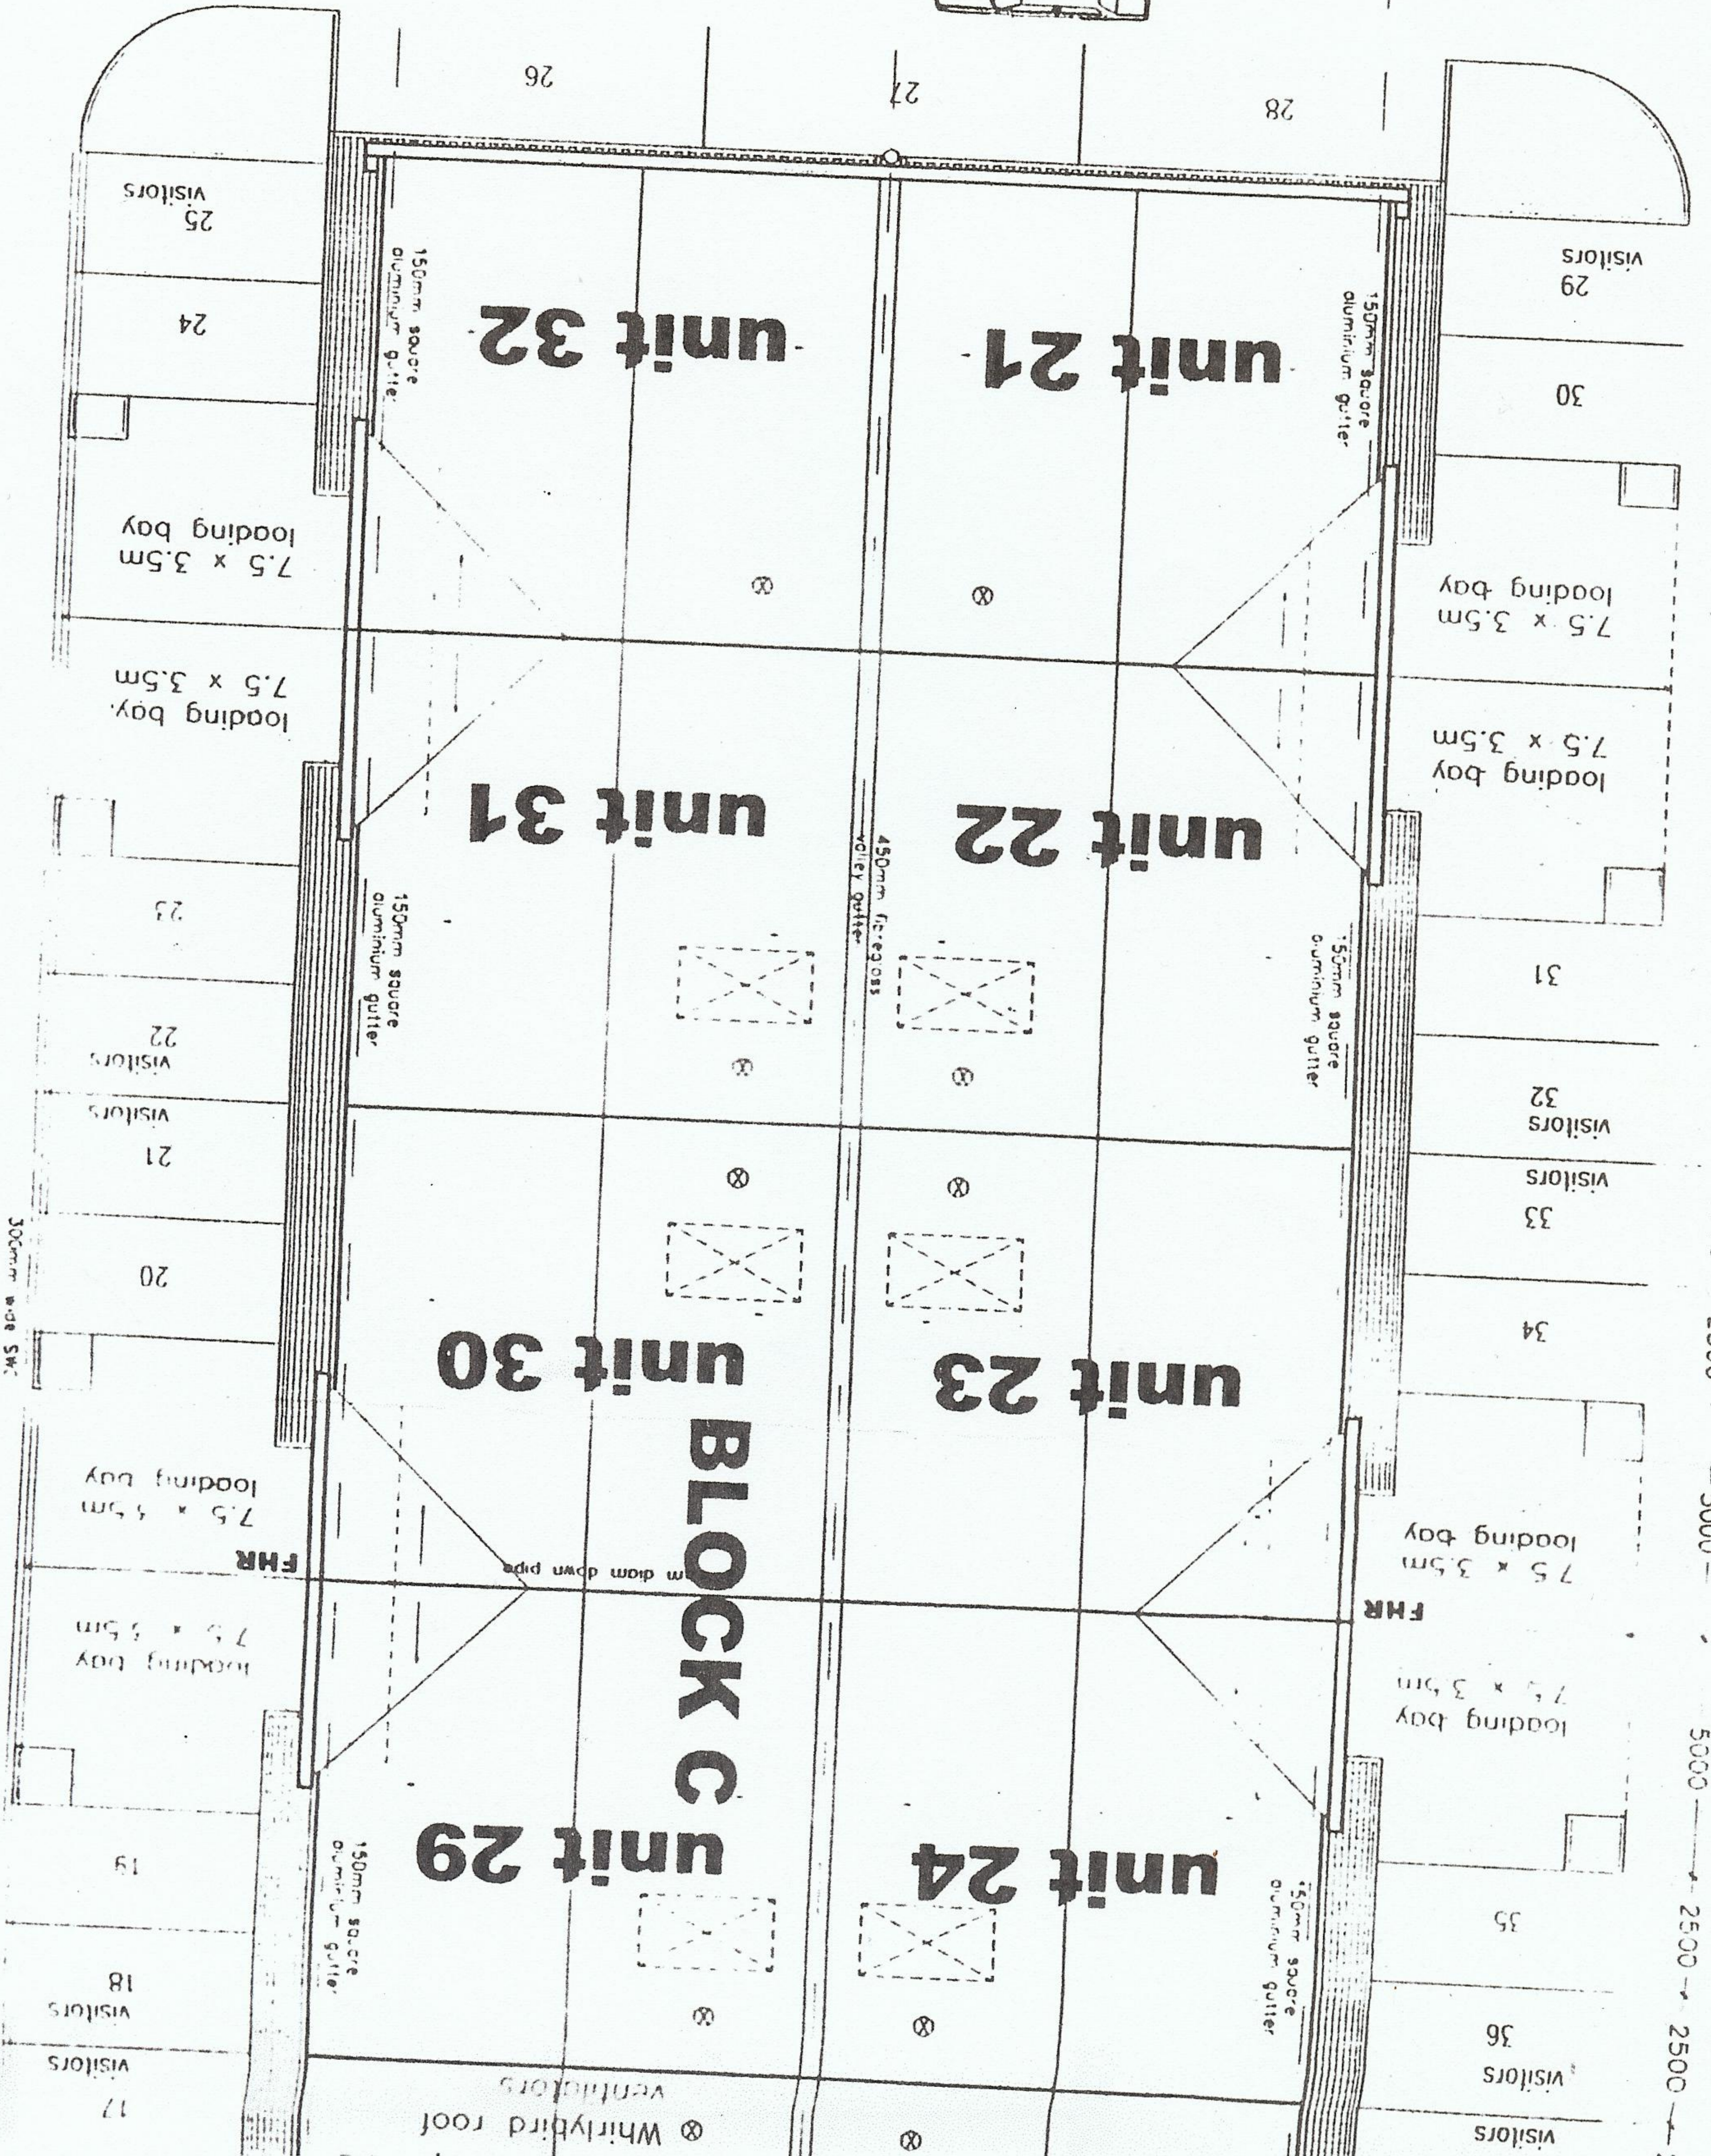


PREMIX TARMAC TO ENG. SPEC

300mm wide SW

BLOCK C

Visitors parking

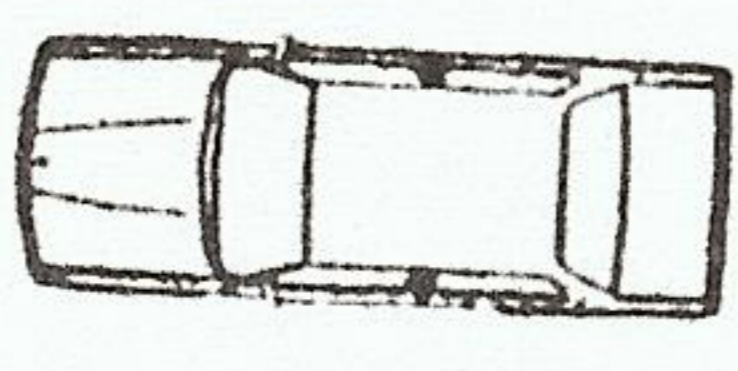

7000
3185
2500
2500
4700
5000
2500
2500
2500
2500
5000
5000
2500
2500