


WESTLAKE DRIVE

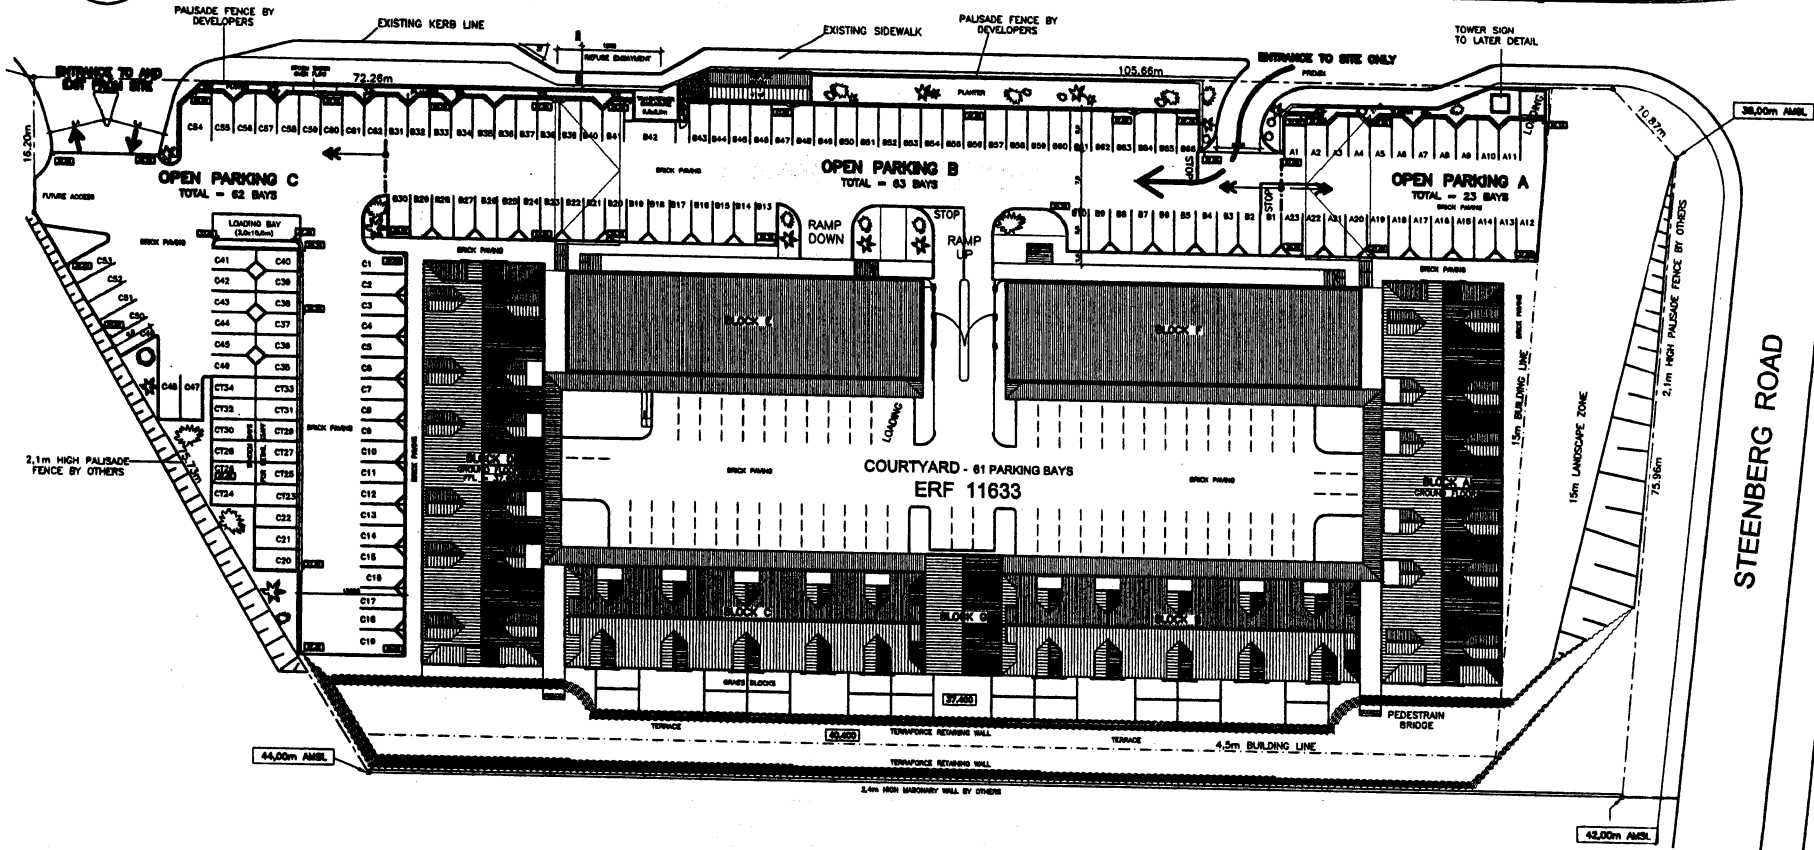


Westlake Square

HARRIES PROJECTS

SITE PLAN

MARC HARRIES
ARCHITECTS

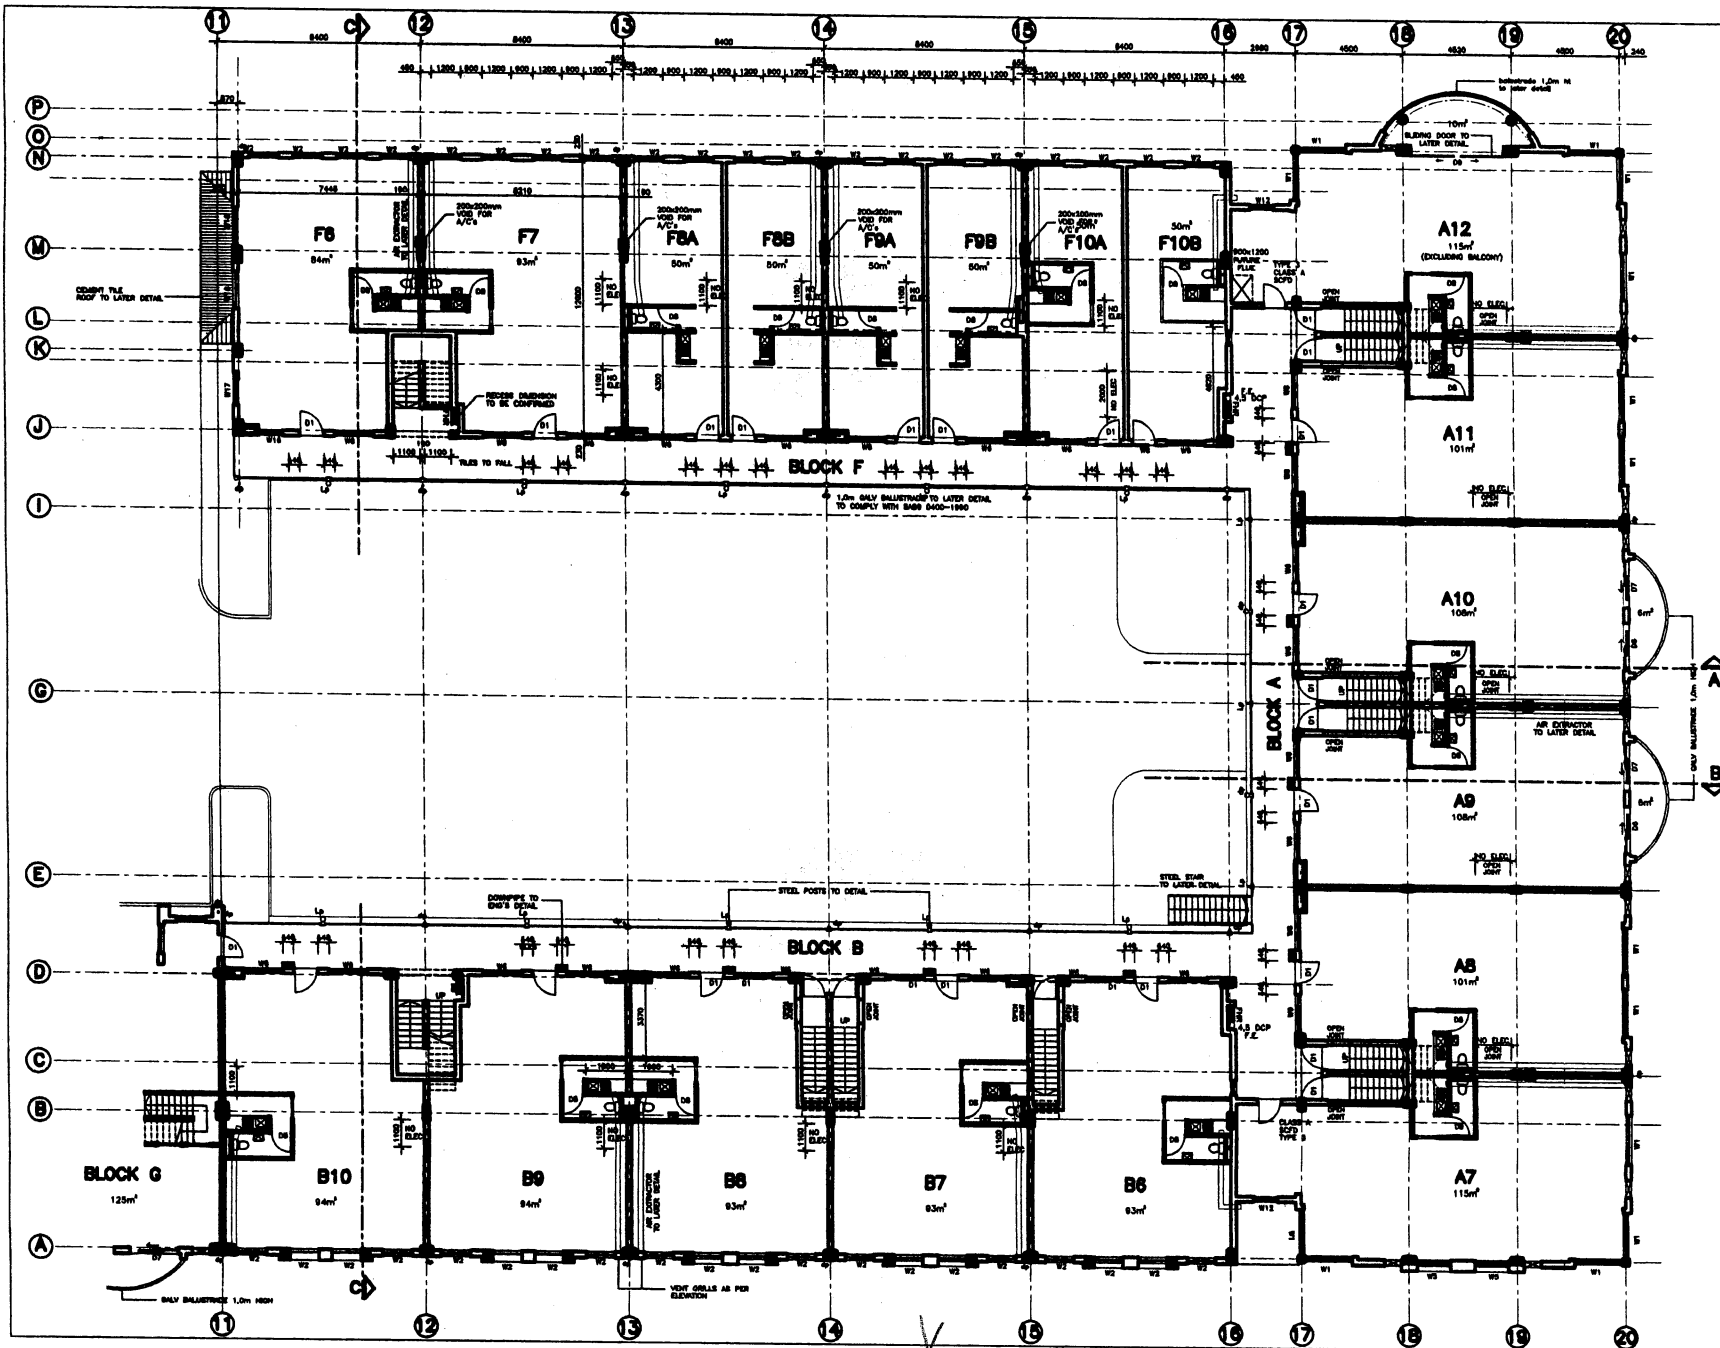

GENERAL SPECIFICATION

F 27/03/00 WINDOW/DOOR CODES ADDED
 E 20/03/00 GENERAL AMENDMENTS
 D 13/03/00 GENERAL AMENDMENTS
 C 04/02/00 COLUMN POSITIONS REVISED
 B 08/12/99 COUNCIL SUBMISSION
 A 23/11/99 DRAWING UPDATED


REV DATE DETAILS

MARC HARRIES ARCHITECTS
 101 WESTLAK SQUARE, AUCKLAND STREET, OFFICE TOWER 2001
 TEL: 465-2233 FAX: 465-2228

Project
Westlake Square
 PROPOSED COMMERCIAL DEVELOPMENT, 201 WESTLAK SQUARE, OFFICE TOWER 2001
 ONE WESTLAK SQUARE & WESTLAK SQUARE, WESTLAK

Section
1100 1st FLOOR LEVEL
 PAGE 1

Date	Designed	Drawn/No & Rev
10 MAY '98	SMK	787-D-3.1
Drawn	Checked	PAGE 1
SMK		GDEP

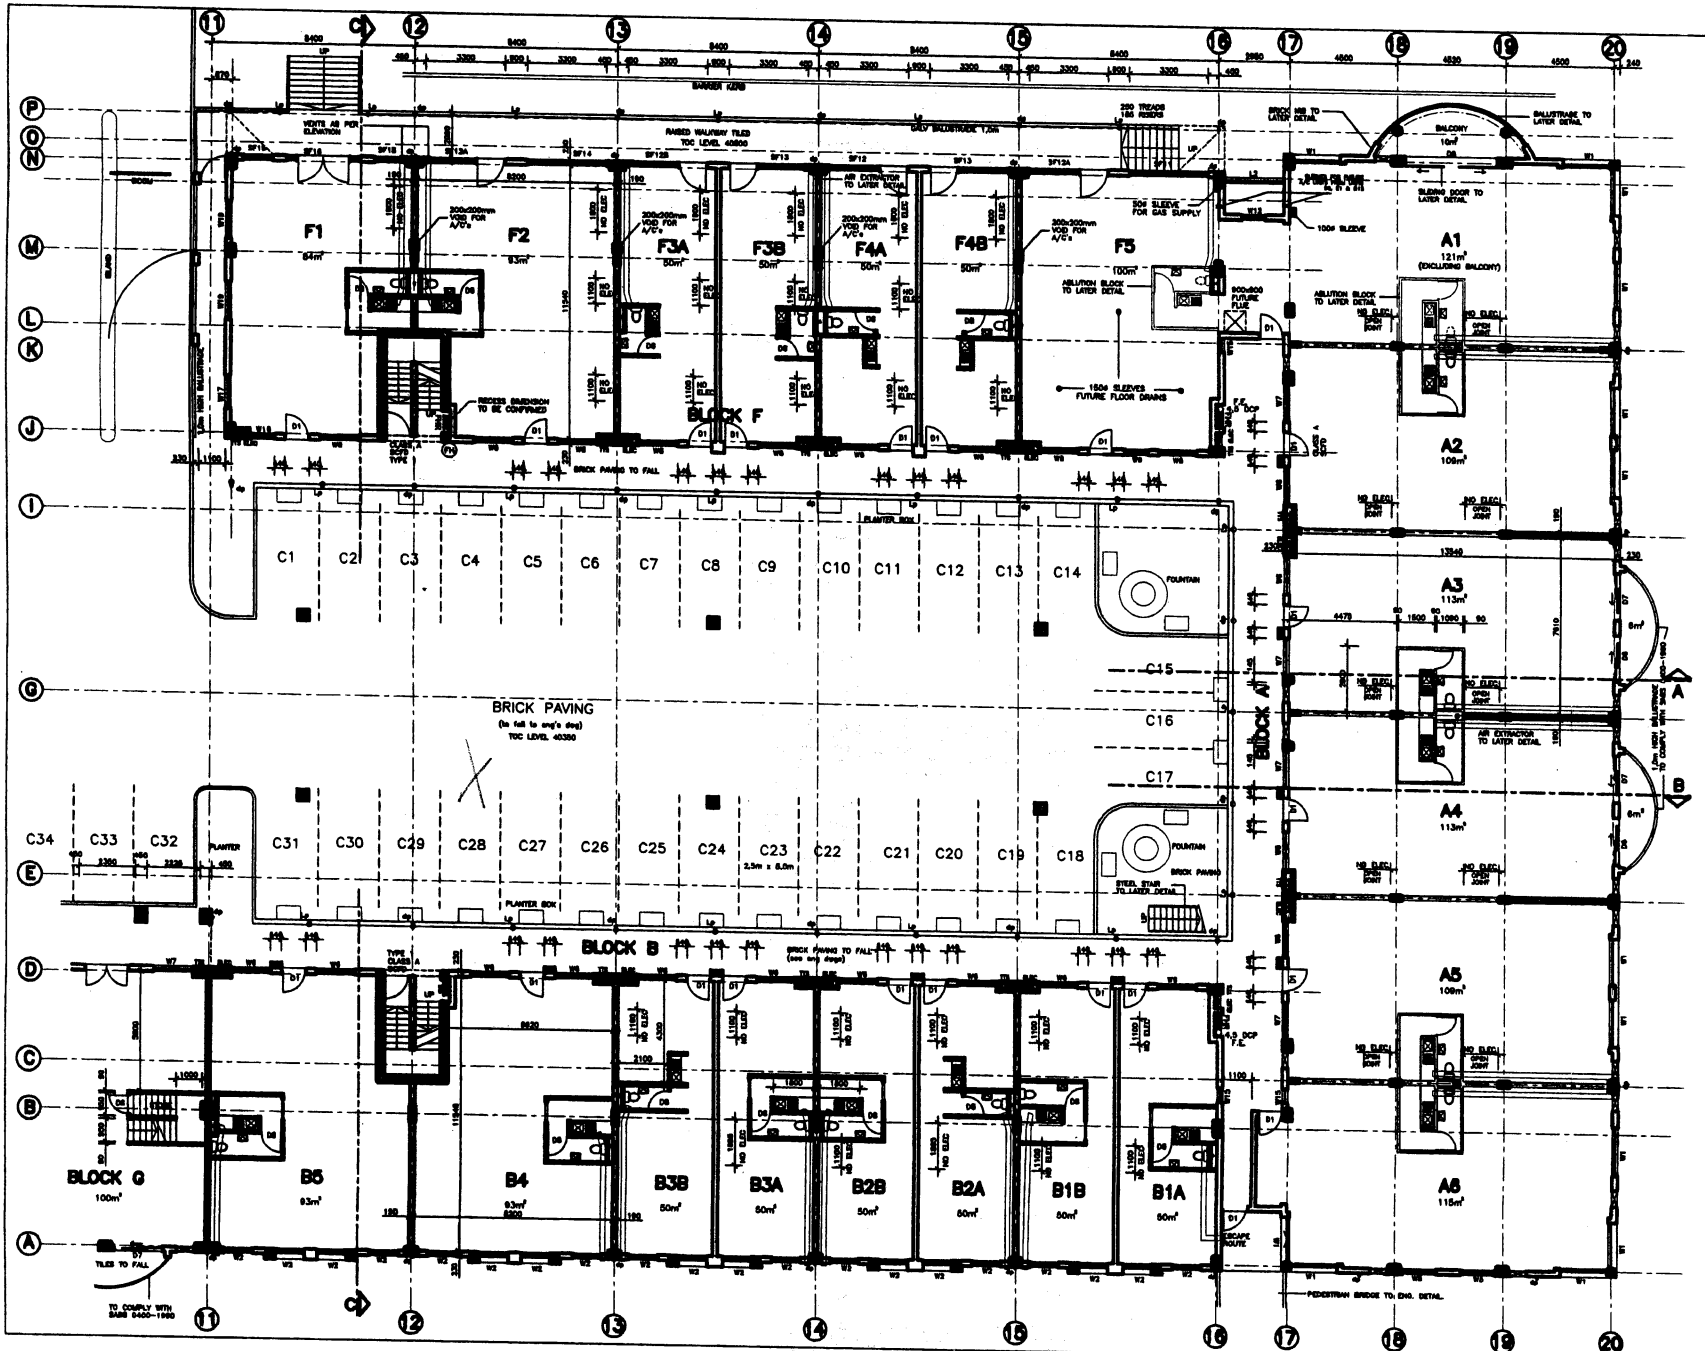

GENERAL SPECIFICATION

SEE DRAWING SET & ALL-AR
 ALL WORK TO BE COMPLETED & FINISHED
 TO LATEST CODES & STANDARDS

- F 27/03/00 WINDOW/DOOR CODES ADDED
- E 30/03/00 GENERAL AMENDMENTS
- D 18/03/00 GENERAL AMENDMENTS
- C 04/02/00 COLUMN POSITIONS REVISD
- B 08/12/99 COLLECT SUBMISSION
- A 23/11/99 DRAWING UPDATED

REV DATE DETAILS


MARC HARRIES ARCHITECTS
 UNIT 1 ROSLAND SQUARE, ROSLAND STREET, GYF6 7YHJ, GERRY
 TEL: 488-2223 FAX: 488-2225

Project
Westlake Square
 PROPOSED COMMERCIAL DEVELOPMENT, OFF 11633
 OUR STEWENS ROAD & WESTLAKE DRIVE, WESTLAKE

Section
11100 COURTYARD LEVEL
 PART 1

Date	Designed	Drawn & Rev
18 NOV '99	SAJ	707-D-2.1
Drawn	Checked	Scale
APR		1:100

Drawn & Rev
 SAJ
 707-D-2.1
 Scale
 1:100

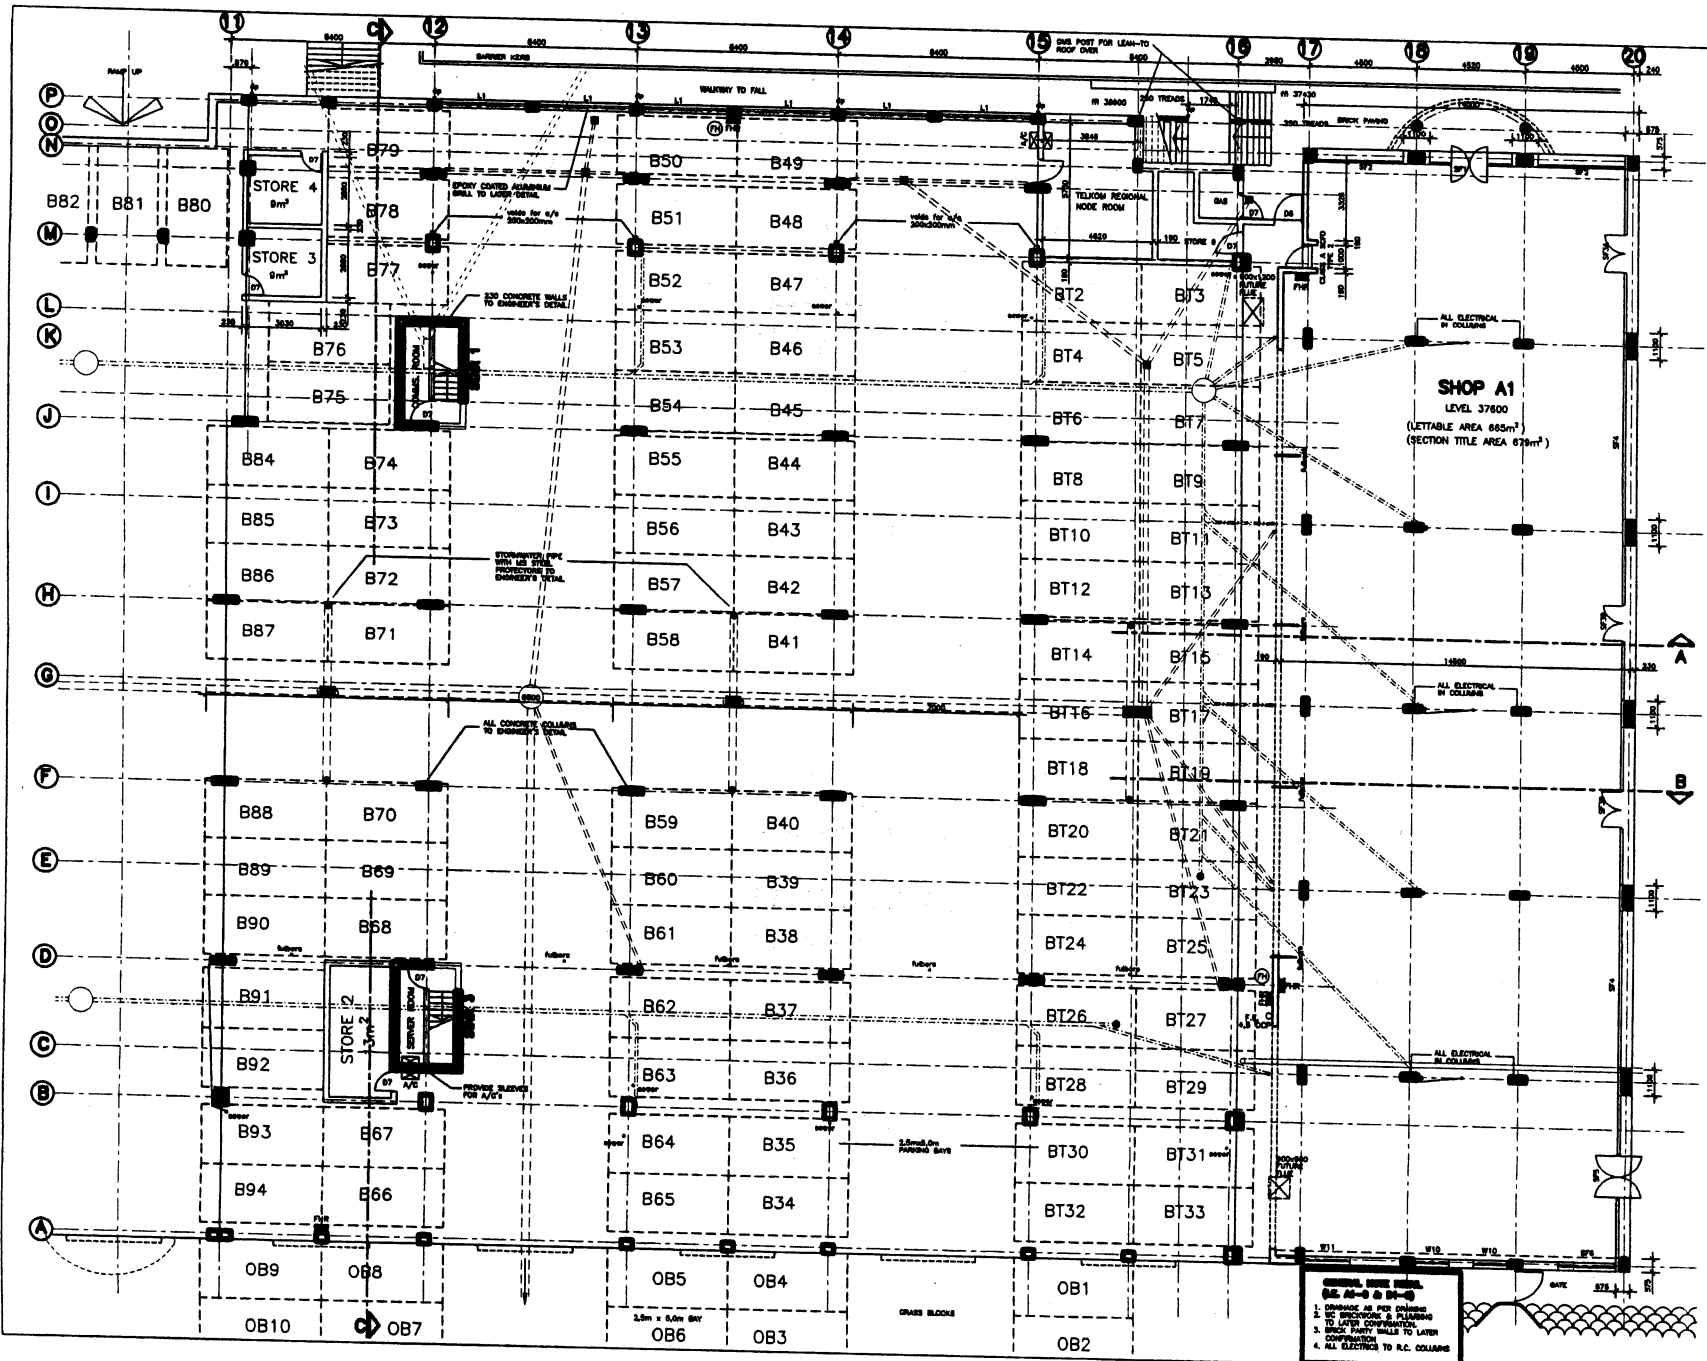

GENERAL SPECIFICATION

- G 26/03/00 STONE No. AMENDED
 - F 27/03/00 WINDOW/DOOR COLOUR ASSED
 - E 30/06/00 SHOPFITTERS CODES AMEND, GENERAL AMENDMENTS
 - D 18/03/00 GENERAL AMENDMENTS
 - C 04/08/00 COLUMN POSITIONS REVISED
 - B 08/12/00 COLUMN, SUBMISSION
 - A 23/11/00 DRAWING UPDATED
- REV DATE DETAILS

MARC HARRIES ARCHITECTS
 UNIT 1 HIGHLAND SQUARE, HIGHLAND STREET, CAPE TOWN 8001
 TEL: 485-2925 FAX: 485-2928

Project
Westlake Square
 PROPOSED COMMERCIAL DEVELOPMENT, 5111 11533
 CHR STEPHENS ROAD & WESTLAKE DRIVE, WESTLAKE

Section
1:100 BASEMENT/RETAIL LEVEL
PART 1

Date	Designed	Drawn & Rev
18 MAY '08	MJA	797-D-1.1
Drawn	Checked	PART 1
APR		C D E F G

GENERAL NOTE REFER TO S.E. 21-0 & 21-1

1. DIMENSIONS ARE PER DRAWING TO BE OBSERVED, IN PLANNING TO VERIFY EXISTING WALLS TO LATER CONSTRUCTION.
2. BRICK PARTY WALLS TO LATER CONSTRUCTION.
3. ALL ELECTRICALS TO R.C. COLLARS.