



NEW DEVELOPMENT
ERF 1349 - TAMARISKIA

C O R N E R 8

Feel right at Home





Discover the perfect balance between style, security, and serenity at Corner 8, a brand-new development in the heart of Tamariskia, Swakopmund. Designed for comfortable living and peace of mind, this secure complex is ideal for families, first-time buyers, or anyone looking to downscale without compromising on quality.

FEEL RIGHT AT HOME

- Choose between two styles of Spacious 3-bedroom freestanding units.
- Secure gated complex with private gardens and paved driveways.
- Family-friendly design with open spaces and landscaped features.
- Only 8 units available – exclusive and limited.

CONTACT OUR OFFICE FOR MORE DETAILS:

 +264 64 406 574  MIA@SGCNAM.COM



CORNER 8 - UNIT PRICING

Modern Living in the Heart of Tamariskia, Swakopmund

Secure your home in this exclusive 8-unit development. Each unit is designed for comfort, style, and practical living. Choose from a range of well-priced options to suit your needs:

UNIT NUMBER	SIZE (m ²)	NO. OF UNITS
Unit 1	139m ²	1,560,000.00
Unit 2	130m ²	1,480,000.00
Unit 3	125m ²	1,450,000.00
Unit 4	130m ²	1,435,000.00
Unit 5	126m ²	1,400,000.00
Unit 6	128m ²	1,460,000.00
Unit 7	109m ²	1,300,000.00
Unit 8	126m ²	1,400,000.00

BRIGHT INTERIORS | NATURAL ELEGANCE

Each home features high vaulted ceilings with exposed wooden trusses, a light-filled open-plan layout, and modern finishes that blend comfort with class. Whether you're cooking, relaxing, or entertaining—every moment feels just right.






PEACEFUL LIVING | MODERN APPEAL

Corner 8 welcomes you with clean coastal architecture and a strong sense of community. Enjoy secure, low-maintenance living in a thoughtfully designed layout that puts lifestyle first.

PRICED FROM
N\$1 400 000.00

Each unit is unique, secure yours today!

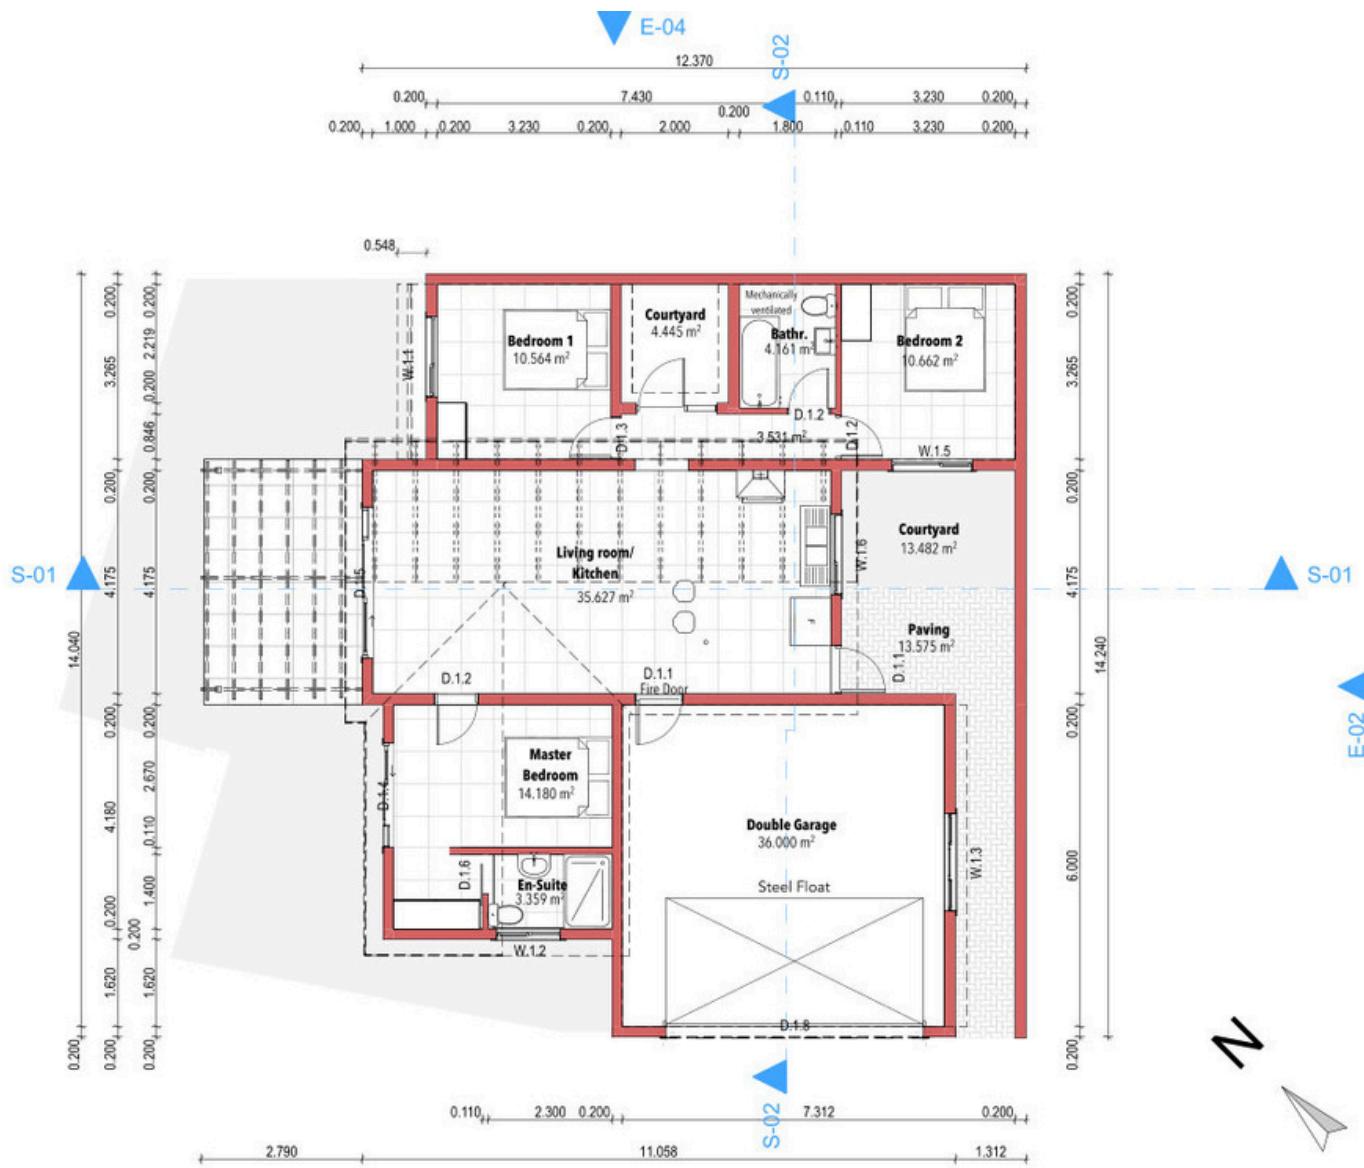

0.


Ground Floor

1:100

AREA SCHEDULE - UNIT 1

- Dwelling 100.23m²
- Garage 40.96m²

Total 141.2m²

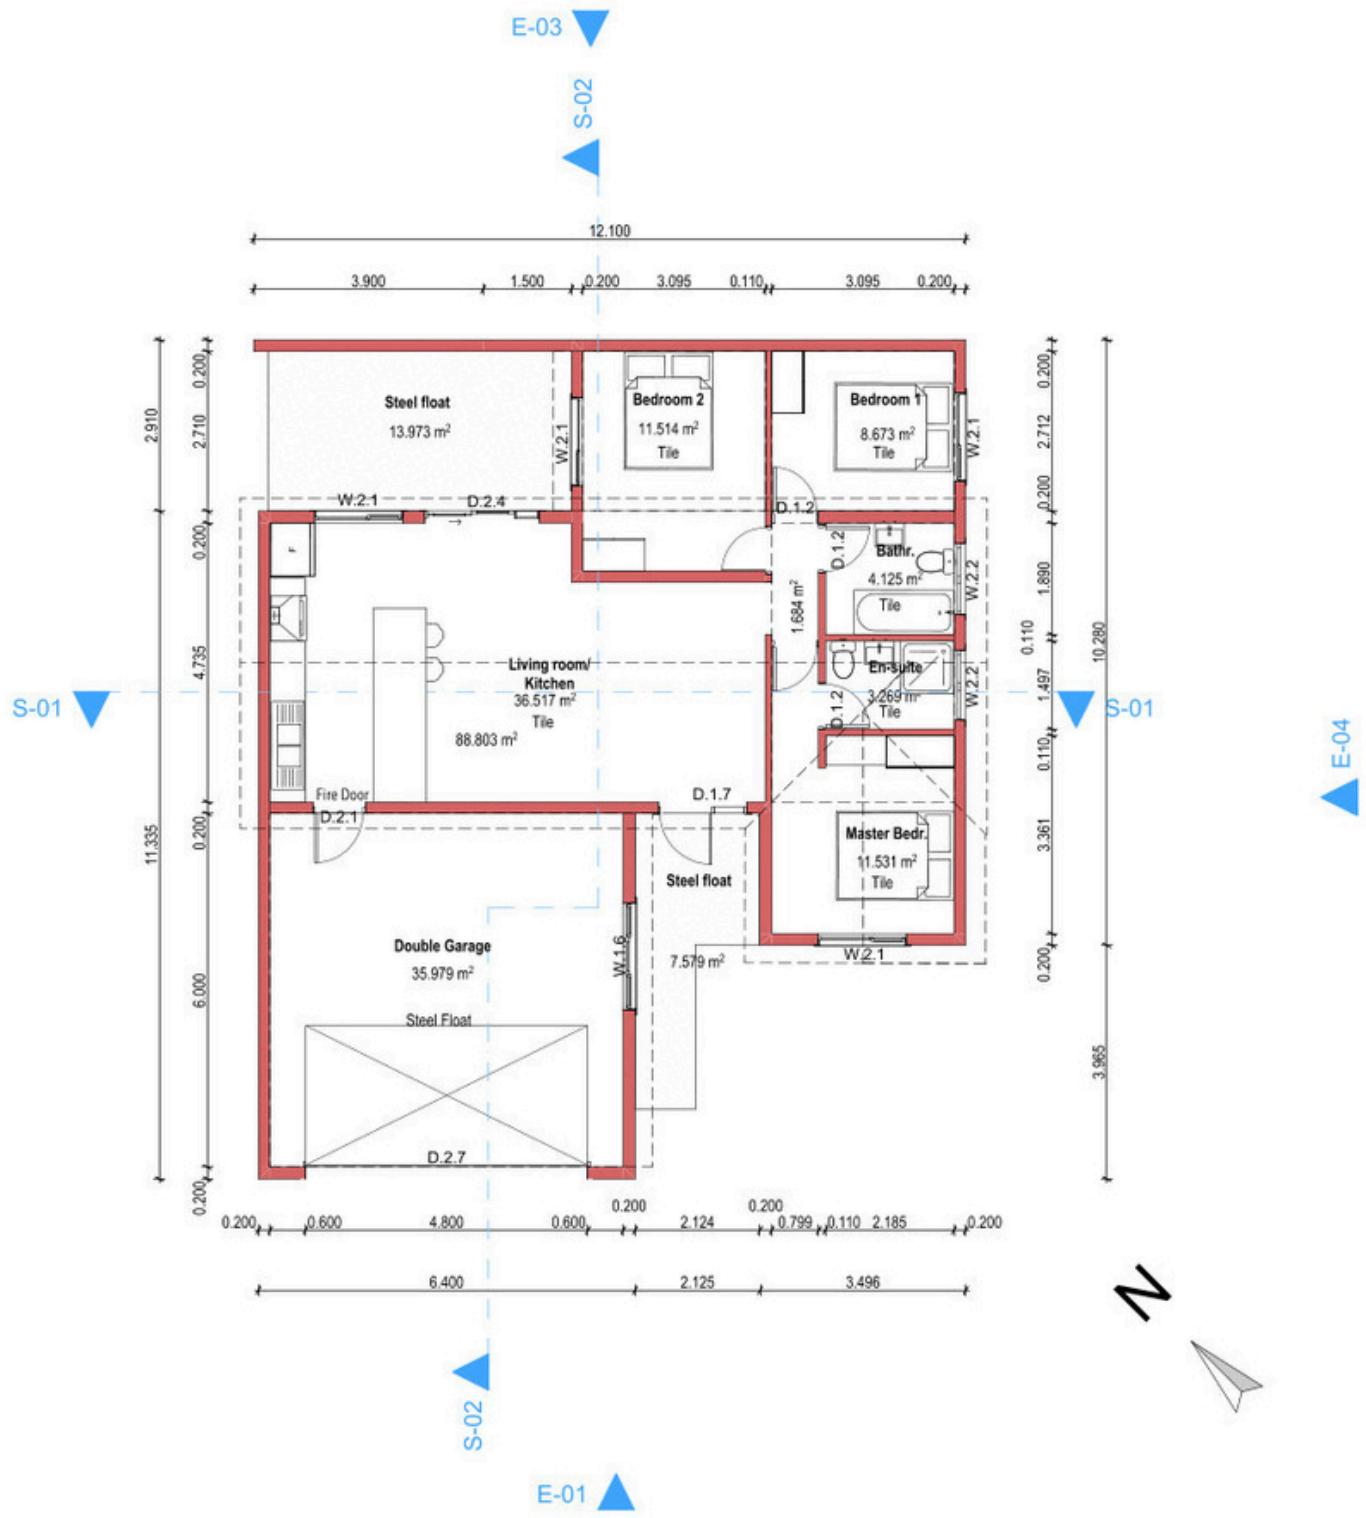

0.

Ground Floor

1:100

AREA SCHEDULE - UNIT 2

- Dwelling 88.80m²
- Garage 40.96m²

Total 129.76m²

Location: Tamariskia, Swakopmund
Price: From N\$1,400,000.00

Contact us today !



CONTACT OUR OFFICE FOR MORE DETAILS:

📱 +264 64 406 574

✉️ MIA@SGCNAM.COM