




**REAR ELEVATION**

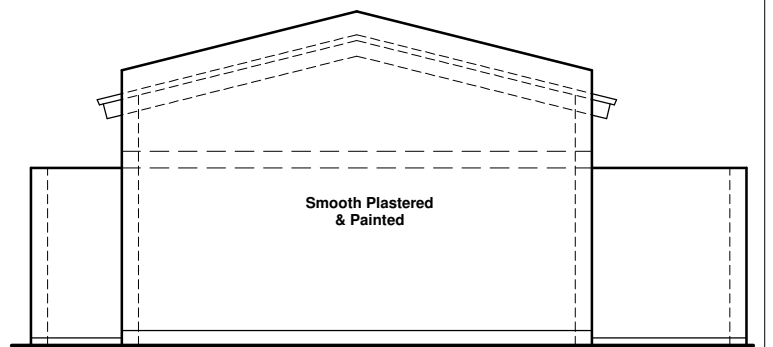



**RIGHT ELEVATION**

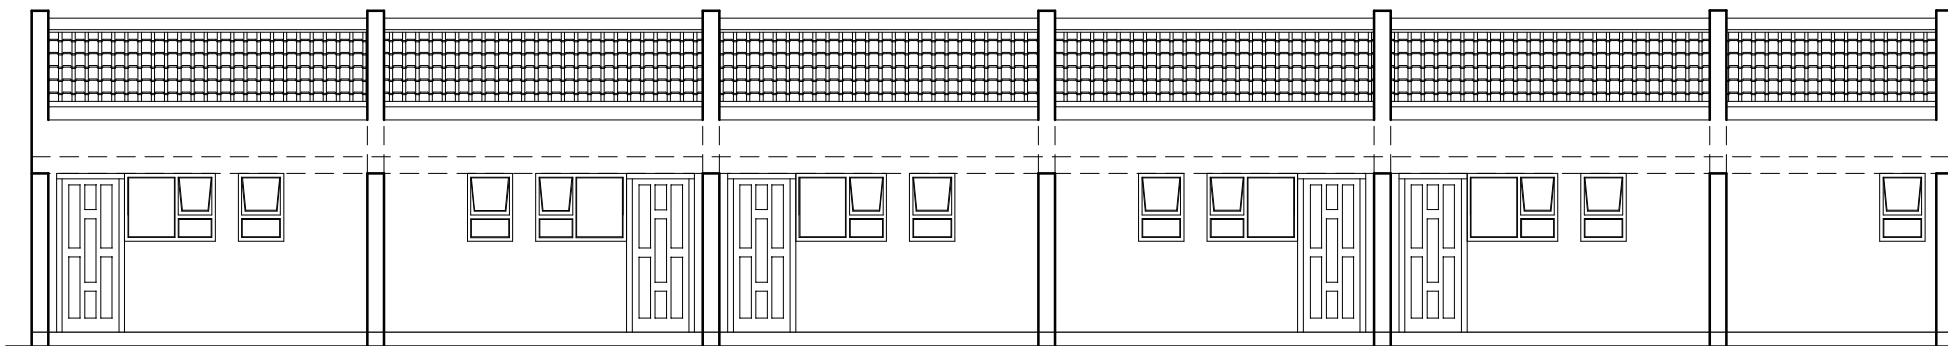

**FRONT ELEVATION**

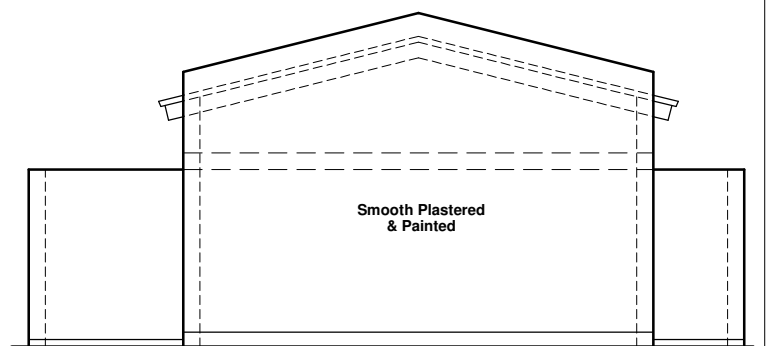

**LEFT ELEVATION**

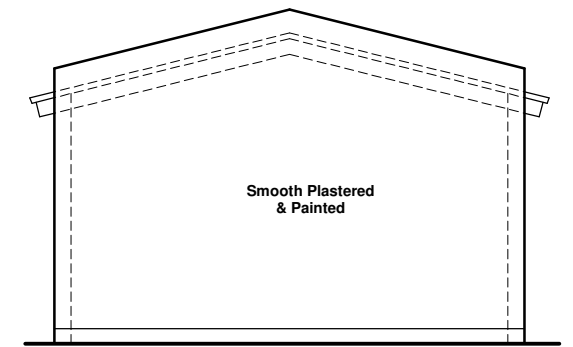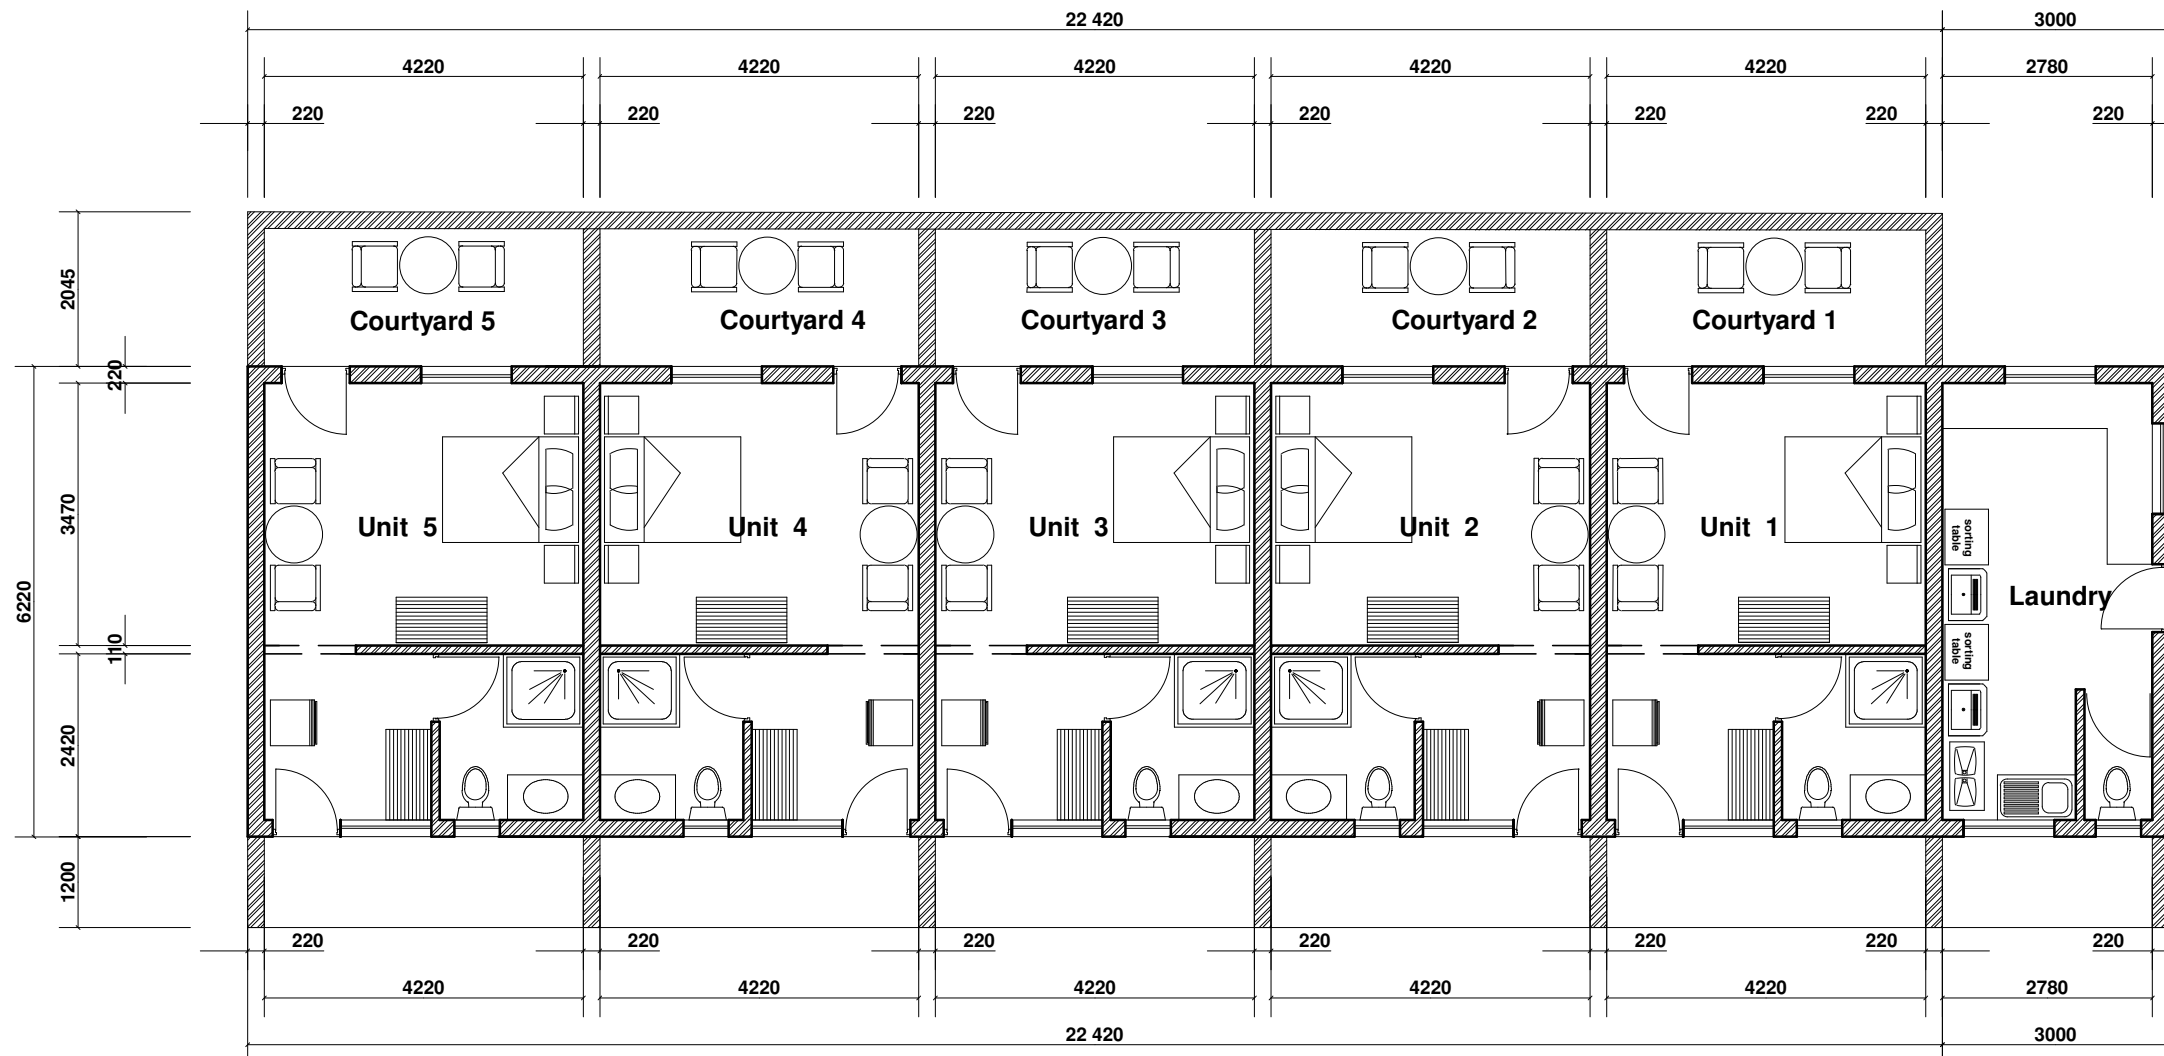

**SECTION**

