



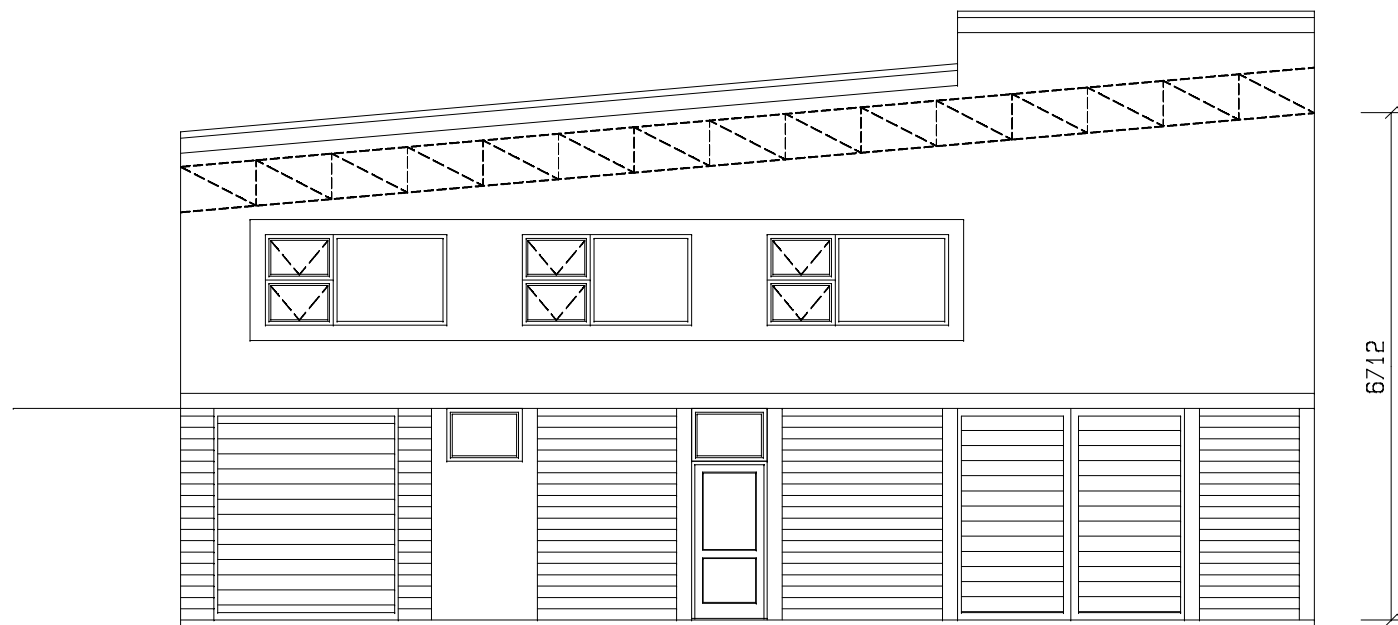


ELEVATION Option 1

Scale 1:100

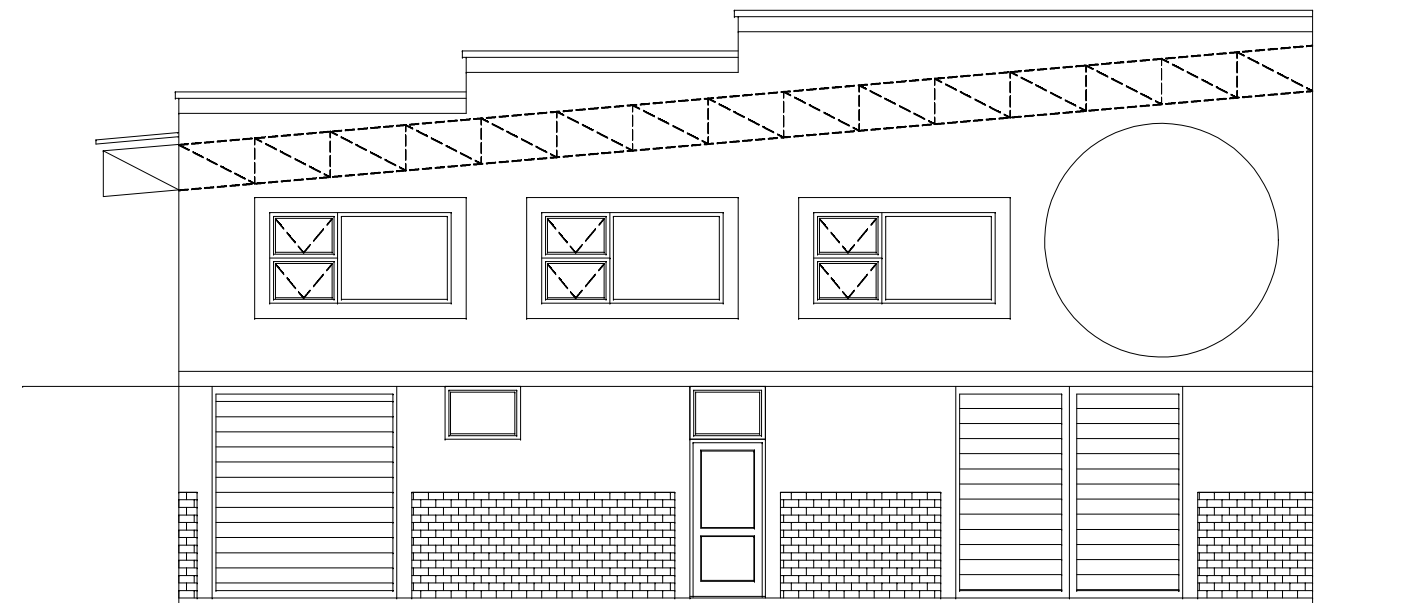


ELEVATION Option 2

Scale 1:100

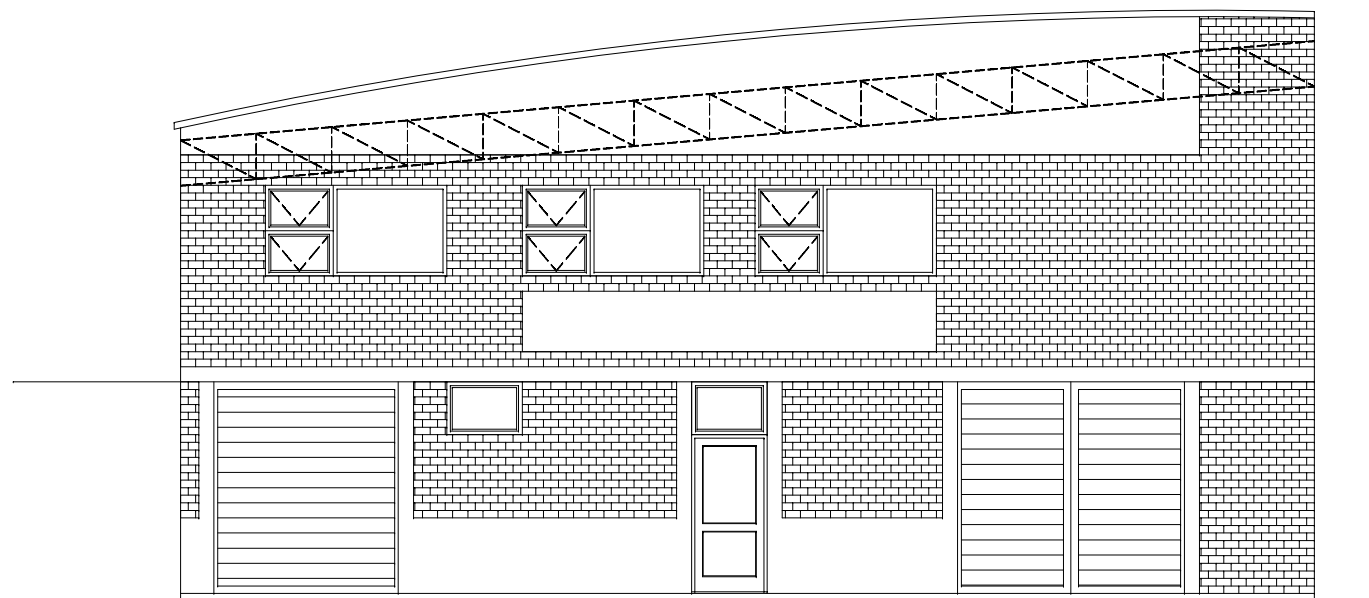

ELEVATION Option 3

Scale 1:100

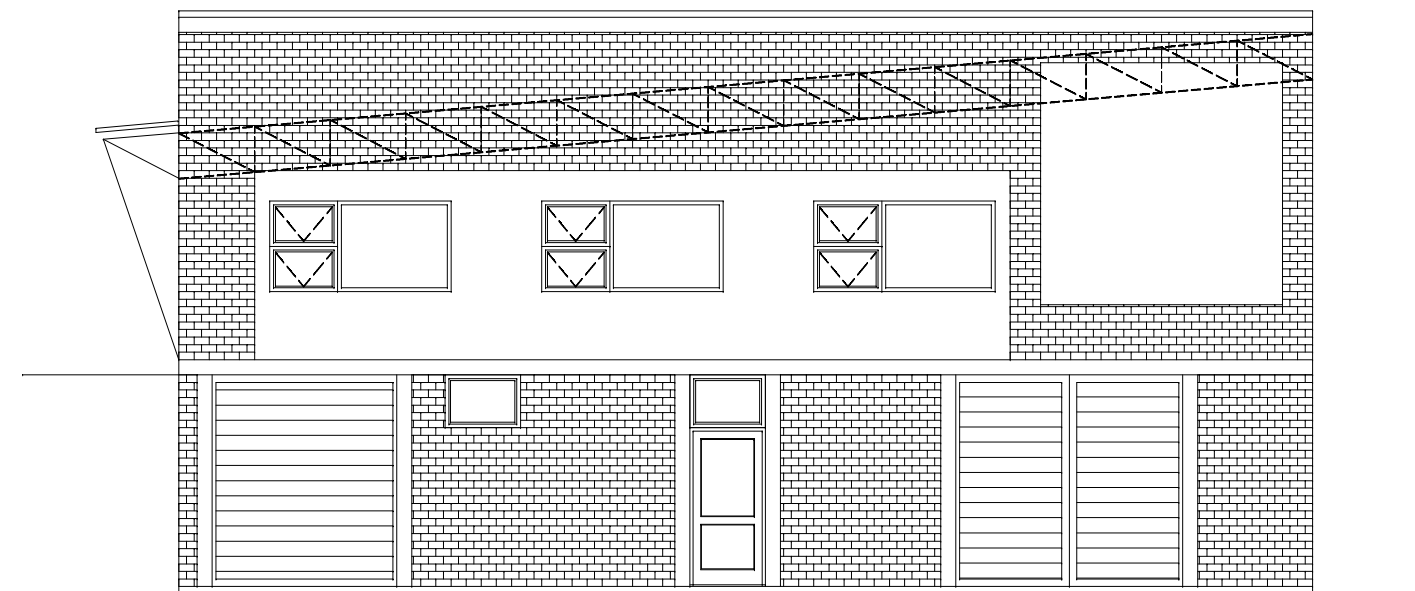

ELEVATION Option 4

Scale 1:100

New Warehouse

SKETCH PLANS 03
New Warehouse, Erf 369, Prosperita, WINDHOEK

