


A

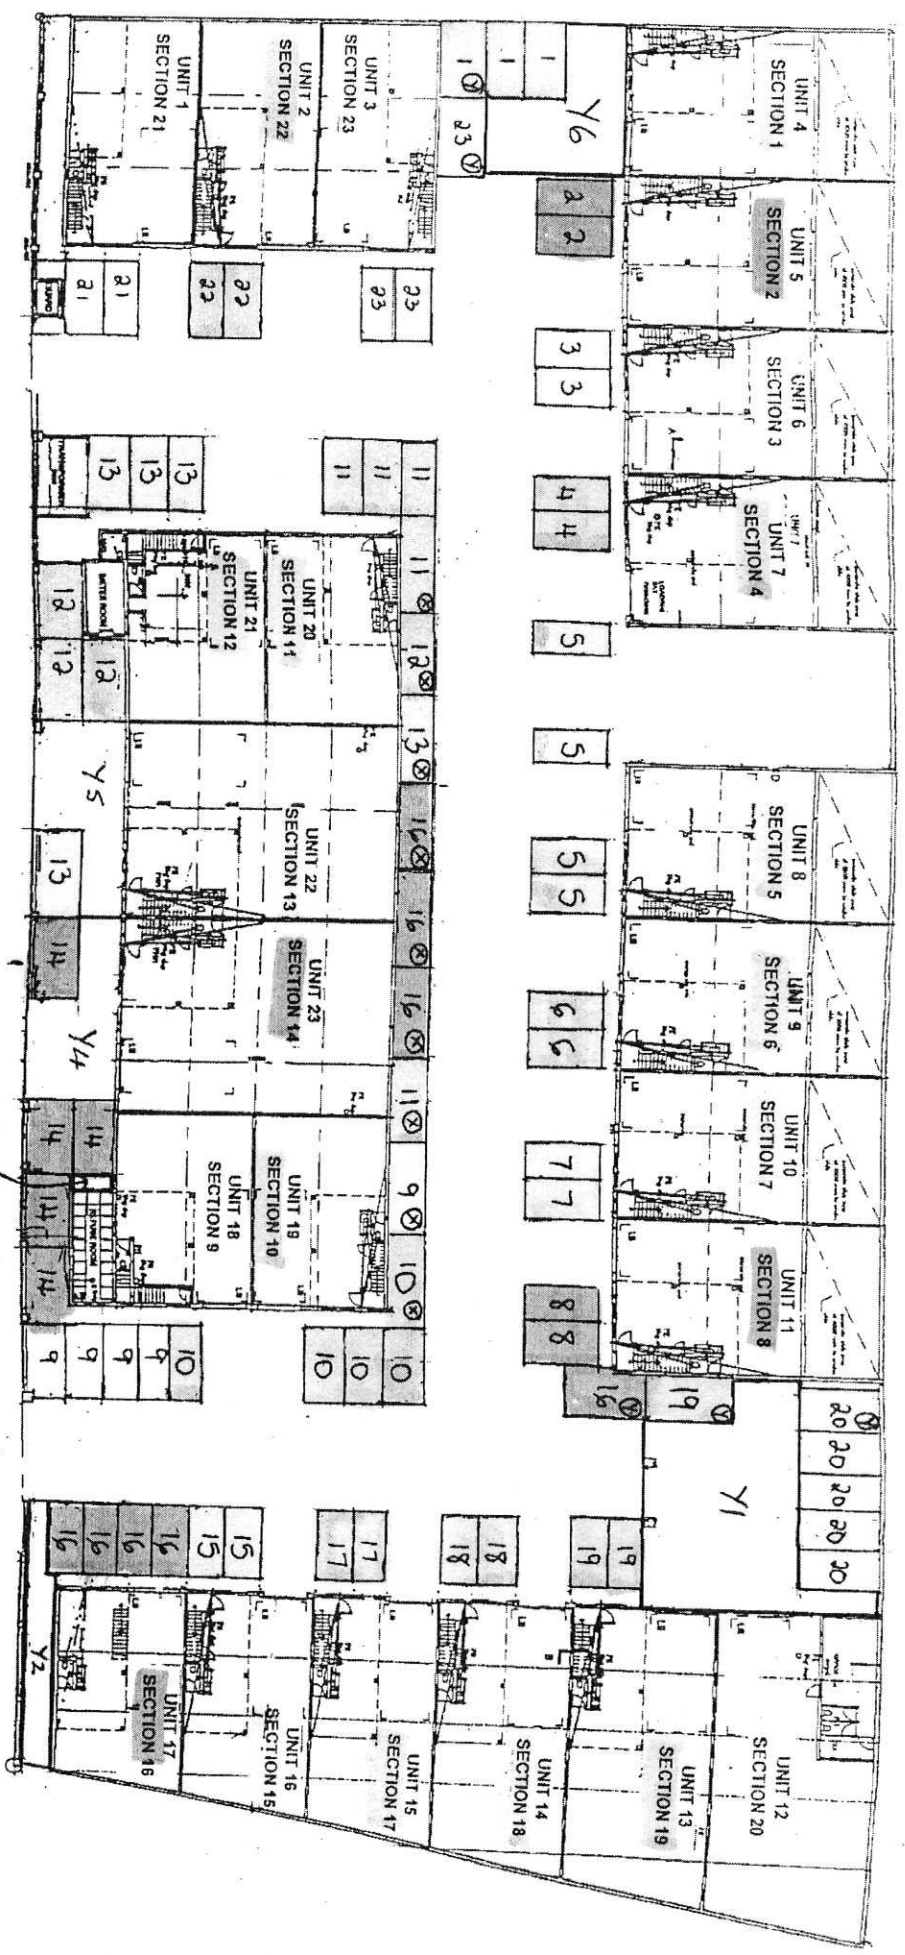

- (i) ALL PARKING BAYS 5,000 X 2,500 EXCEPT:
- (ii) (i) = 6,000 X 2,500
- (iii) (ii) = 5,000 X 2,850

PLEASE NOTE: PARKING BAYS ALLOCATED WITH SECTION NO.

1 : 325