
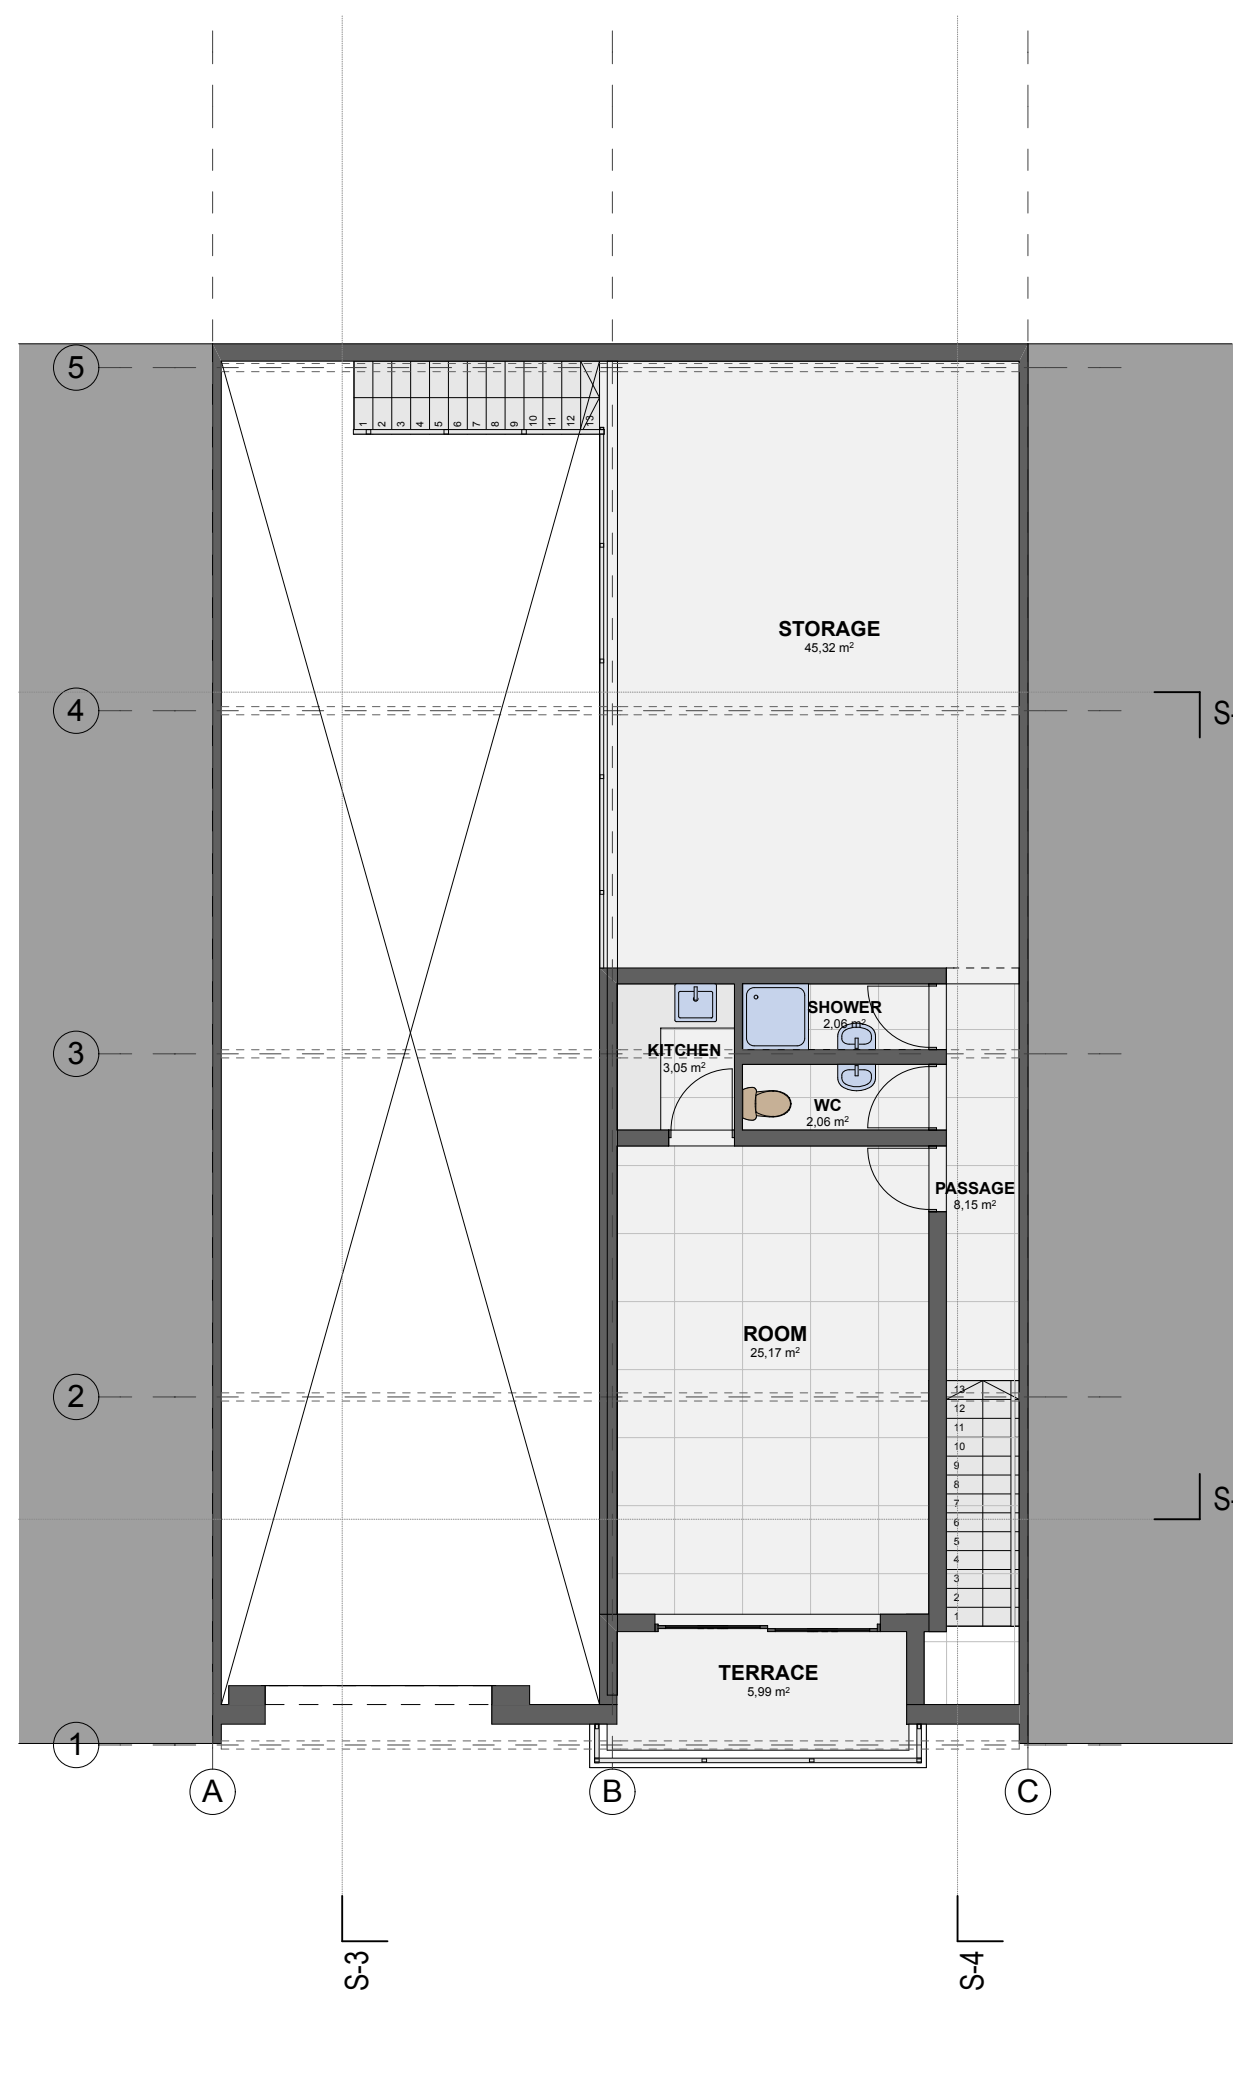


AREAS	
NAME	AREA (m2)
Home Story FFL	
STORAGE	3,17
WC	2,62
PASSAGE	1,42
ROOM	15,84
WORKSHOP	155,76
HALL	1,87
180,68 m ²	
Home Story MEZZANINE	
ROOM	25,17
WC	2,06
SHOWER	2,06
KITCHEN	3,05
TERRACE	5,99
PASSAGE	8,15
STORAGE	45,32
91,80 m ²	
272,48 m ²	

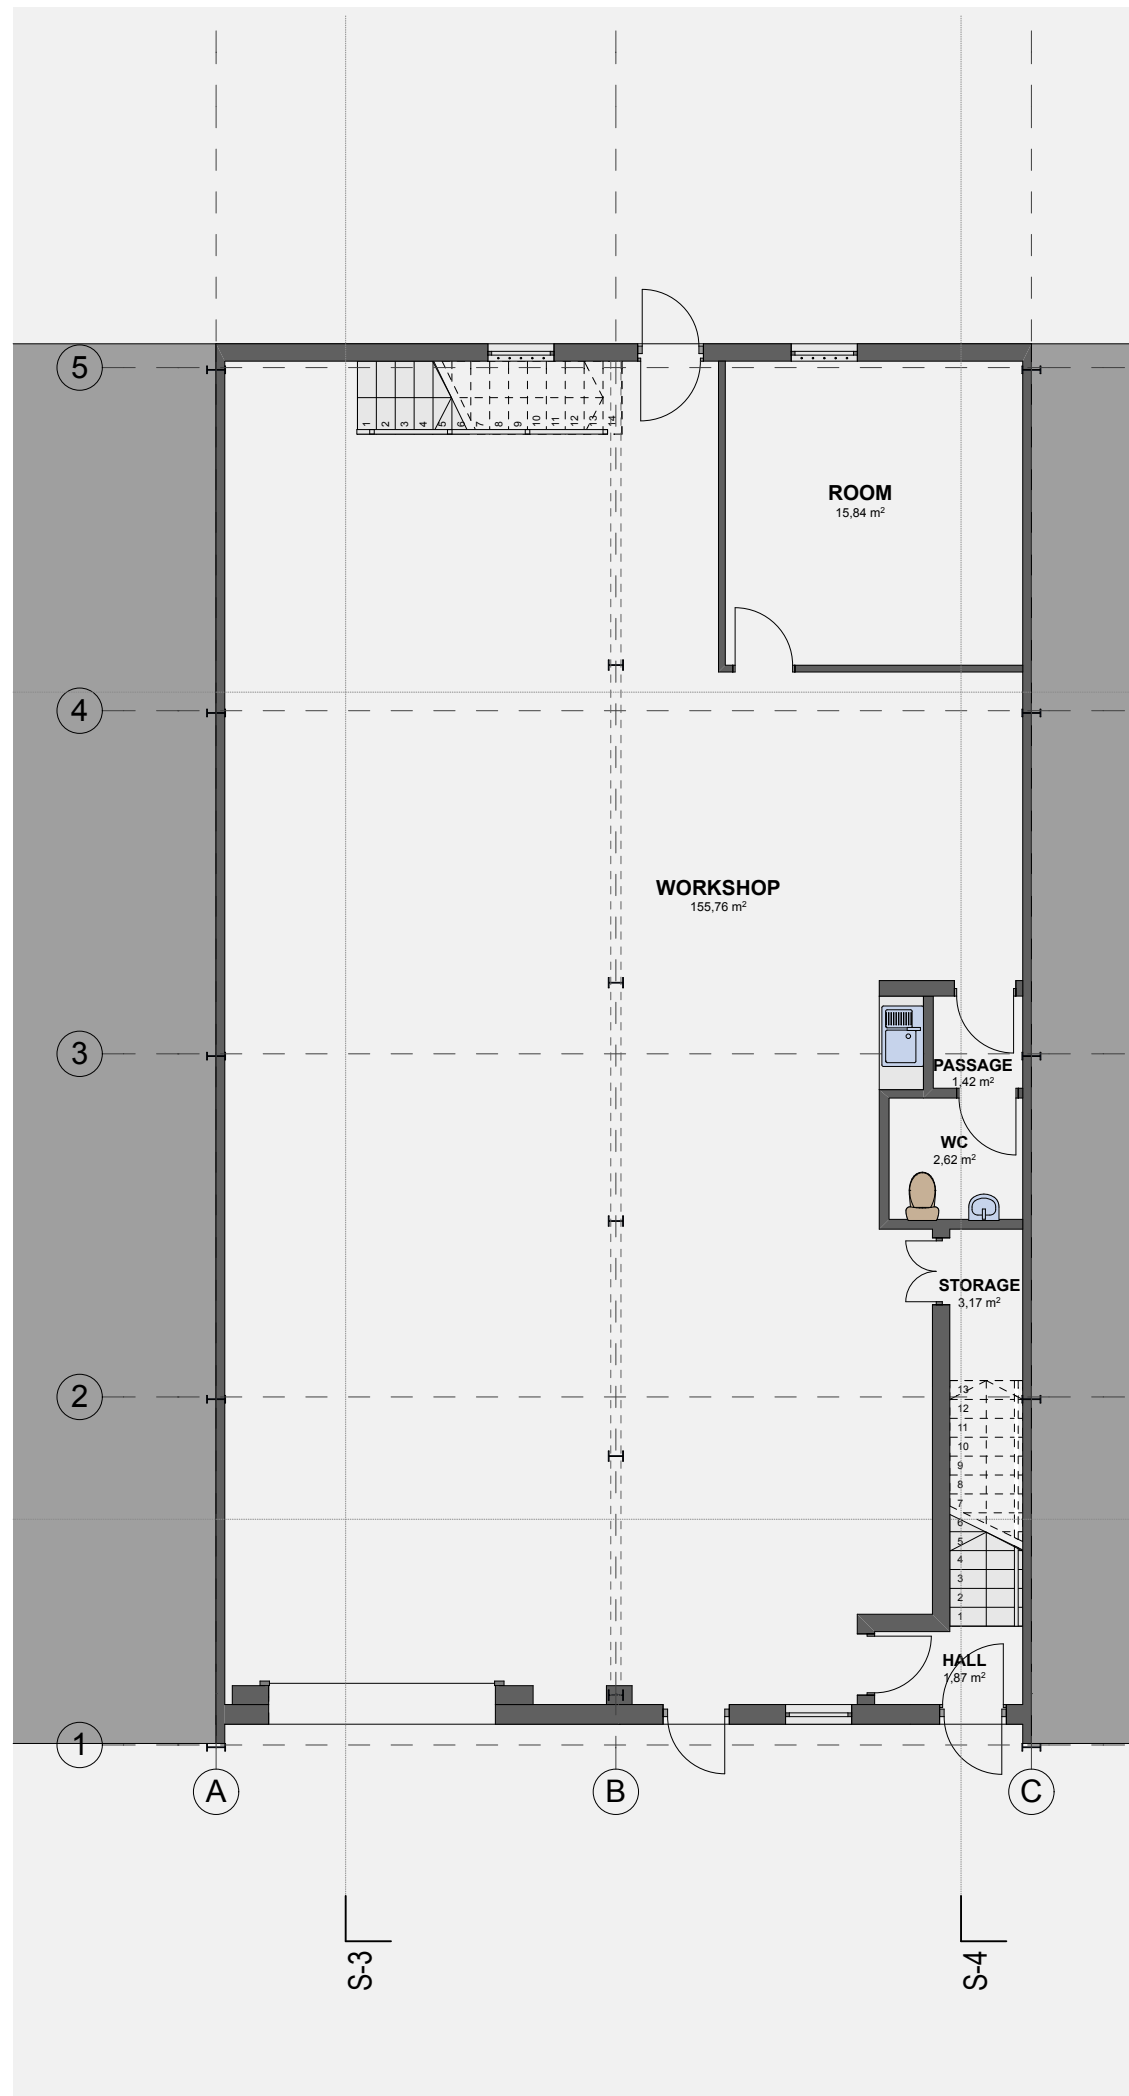

LAYOUT: **000-01** | SCALE: 1:100

PLANS

PROJECT: **CAPRICORN WORKSHOP**

ERF:

STATUS: **SKETCH**

DATE ISSUED: 2018/03/15

CLIENT:

ADDRESS:

WOLF AND WOLF ARCHITECTS

Wolf | PR reg 2185 | 082 788 8834
51 Chiappini Street, Bo Kaap
MAIL: wolf@wolfandwolf.co.za
WEB: www.wolfandwolf.co.za

O.M Wolf 2185
2018/03/15