

INITIAL HERE




LEVEL 1 PLAN

N.T.S




INITIAL HERE


NORTH EAST ELEVATION

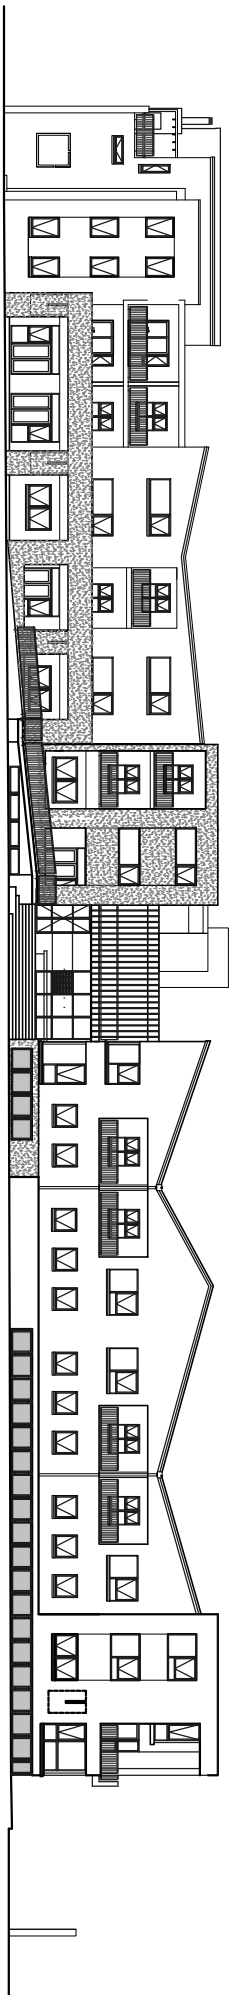


SOUTH EAST ELEVATION

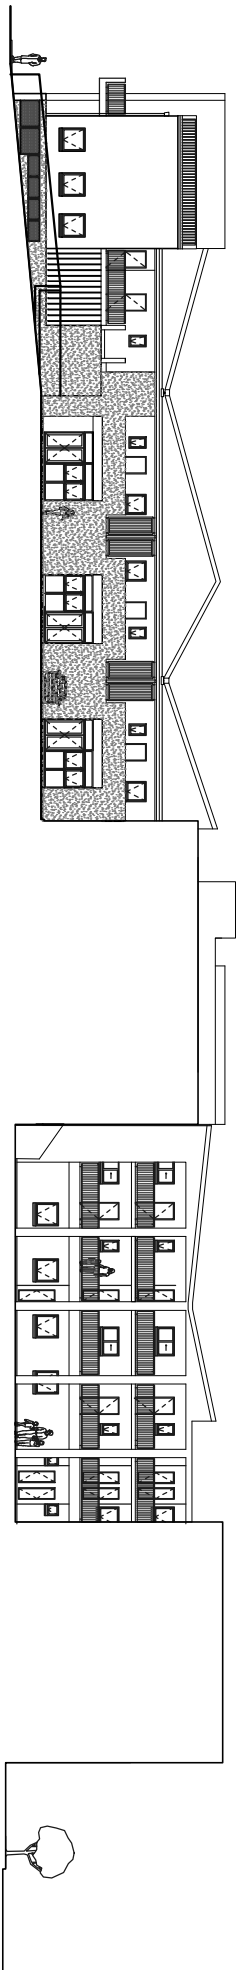

SOUTH WEST ELEVATION

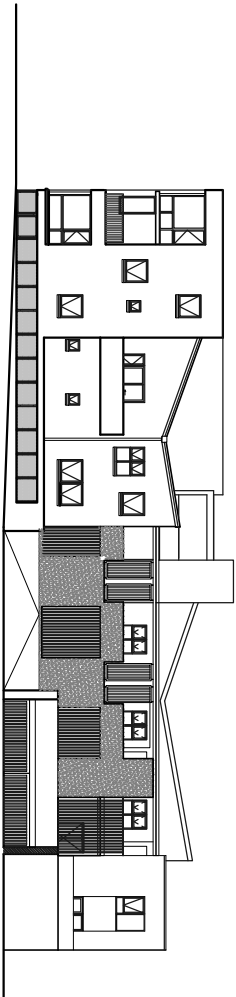


NORTH WEST ELEVATION

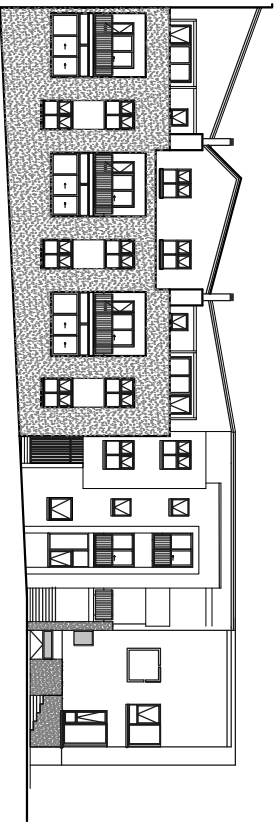

Elevations

N.T.S

subject to change during construction

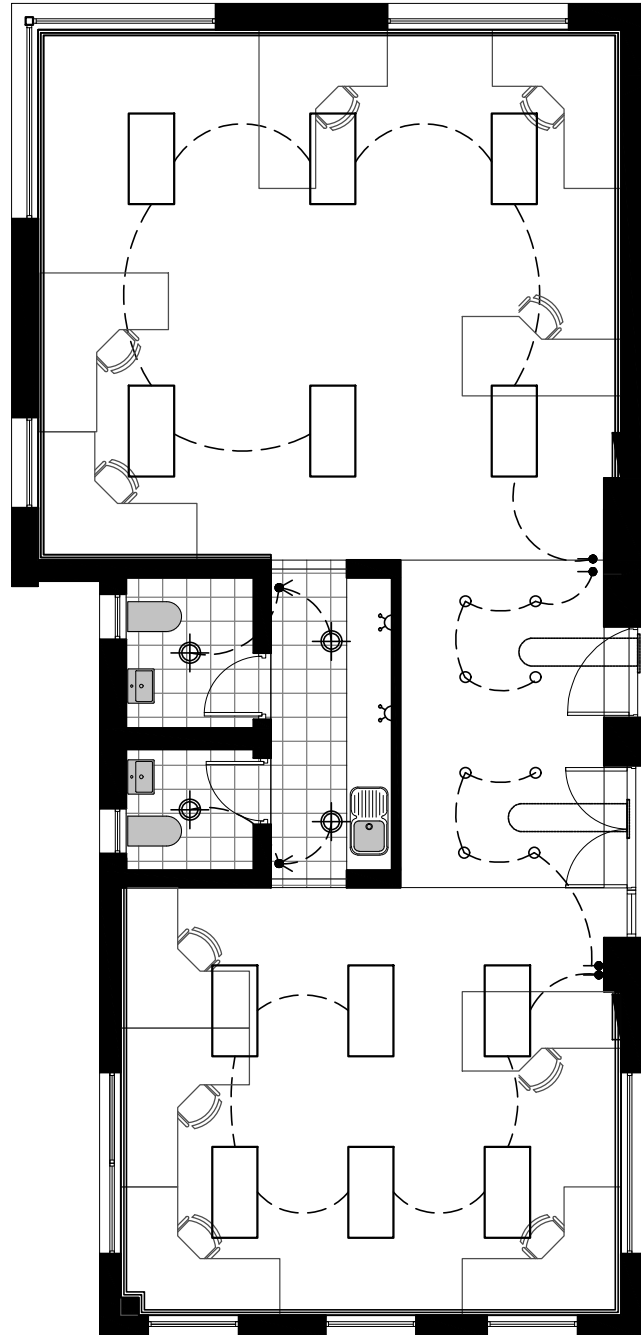


TOTAL AREA: 134,3m²
OFFICE AREA: 124,5m²
WC AREA: 9,8m²

LEVEL 1- OFFICE 1 LAYOUT

Scale 1:100

KITCHEN LAYOUT AS PER SPEC. REFER TO ANNEXURE D1

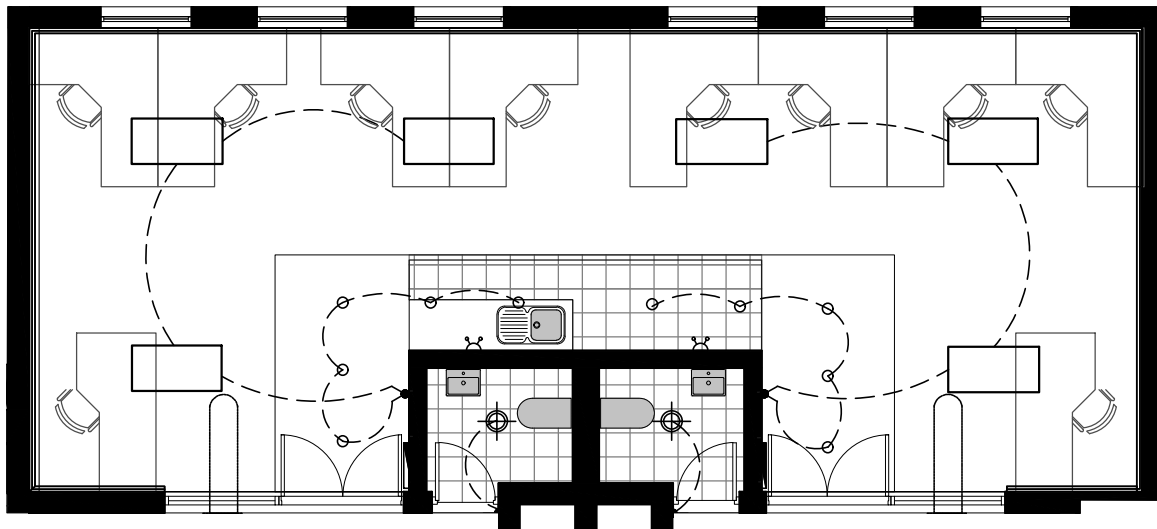


TOTAL AREA: 100m²
OFFICE AREA: 90.2m²
WC AREA: 9.8m²

LEVEL 1- OFFICE 2 LAYOUT

Scale 1:100

KITCHEN LAYOUT AS PER SPEC. REFER TO ANNEXURE D1

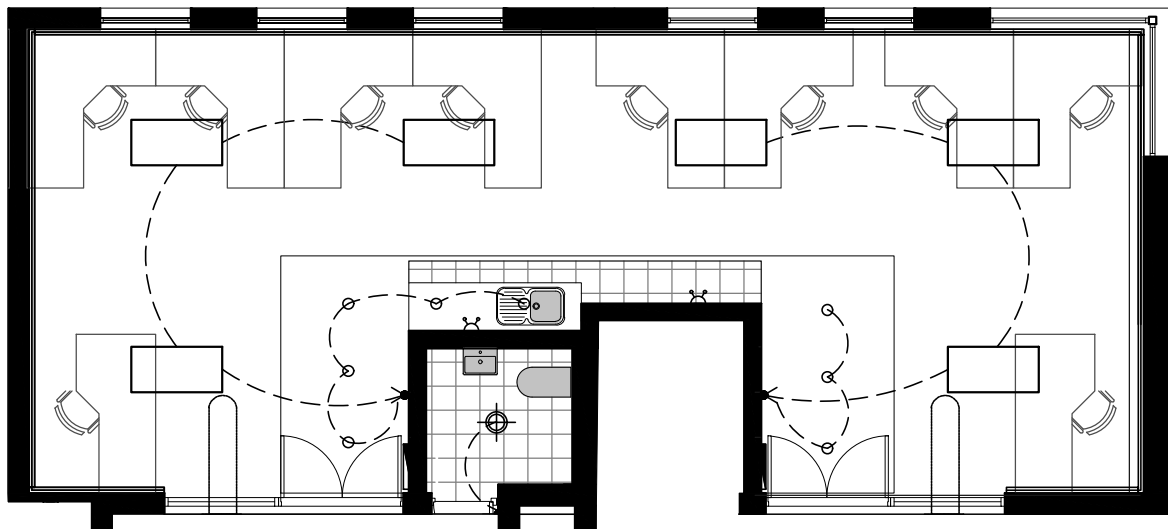


TOTAL AREA: 95.1m²
OFFICE AREA: 89.6m²
WC AREA: 5.5m²

LEVEL 1- OFFICE 3 LAYOUT

Scale 1:100

KITCHEN LAYOUT AS PER SPEC. REFER TO ANNEXURE D1

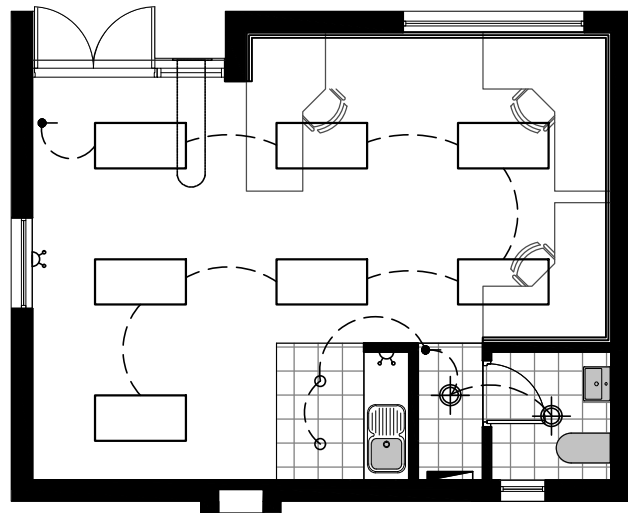


TOTAL AREA: 51.9m²
OFFICE AREA: 47.6m²
WC AREA: 4.3m²

LEVEL 1- OFFICE 4 LAYOUT

Scale 1:100

KITCHEN LAYOUT AS PER SPEC. REFER TO ANNEXURE D1

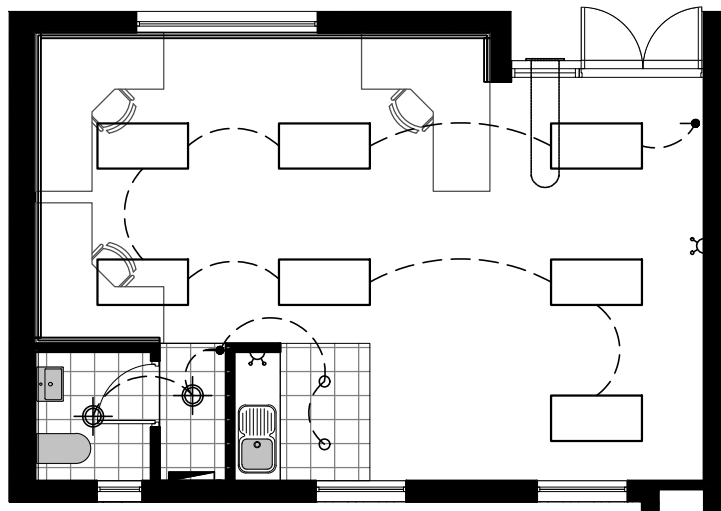

TOTAL AREA: 58.9m²


OFFICE AREA: 54.8m²

WC AREA: 4.1m²

LEVEL 1- OFFICE 5 LAYOUT

Scale 1:100

KITCHEN LAYOUT AS PER SPEC. REFER TO ANNEXURE D1

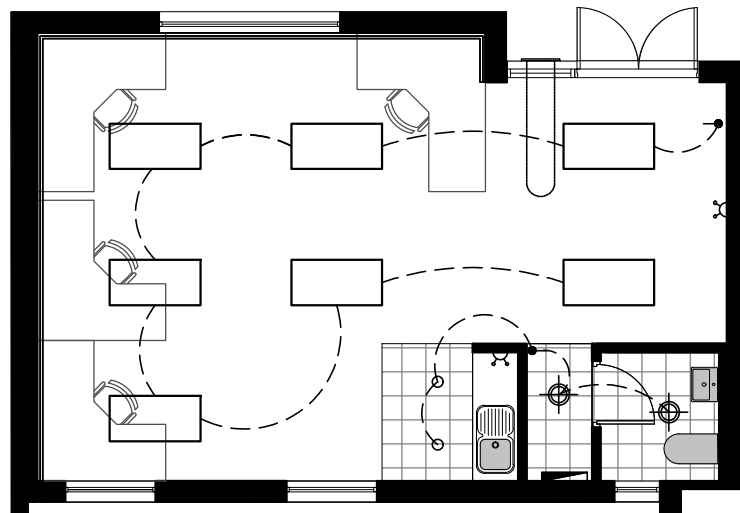

TOTAL AREA: 59.1m²


OFFICE AREA: 55.1m²

WC AREA: 4m²

LEVEL 1- OFFICE 6 LAYOUT

Scale 1:100

KITCHEN LAYOUT AS PER SPEC. REFER TO ANNEXURE D1

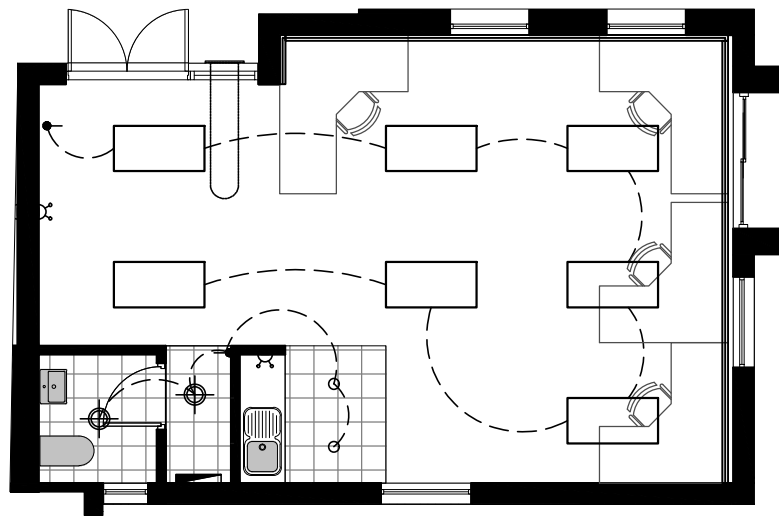

TOTAL AREA: 60.6m²

OFFICE AREA: 56.8m²

WC AREA: 3.8m²

LEVEL 1- OFFICE 7 LAYOUT

Scale 1:100

KITCHEN LAYOUT AS PER SPEC. REFER TO ANNEXURE D1



LEVEL 1 PARKING LAYOUT

N.T.S

