



North Elevation


West Elevation

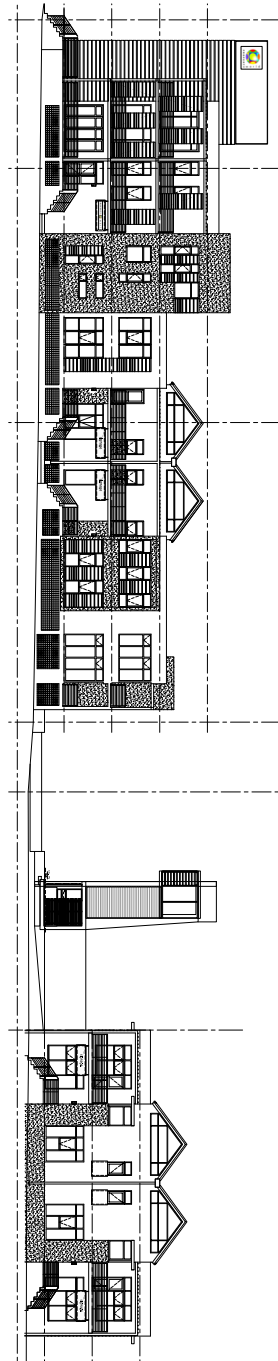

South Elevation

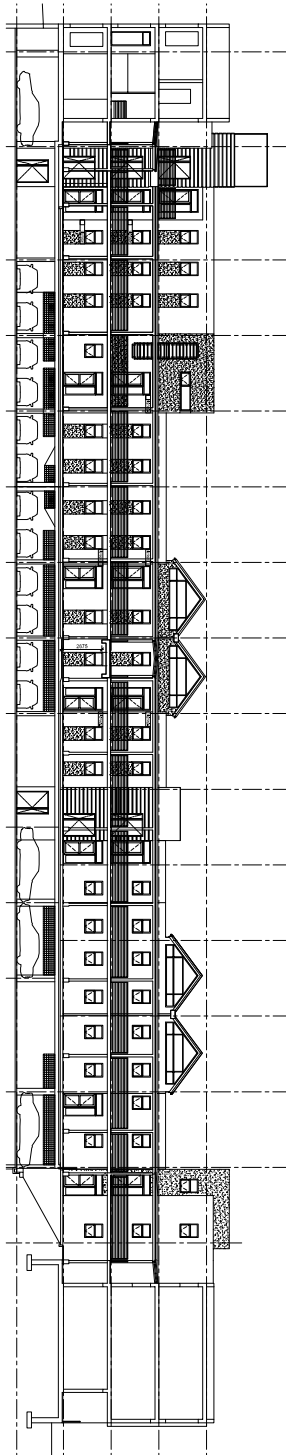

East Elevation

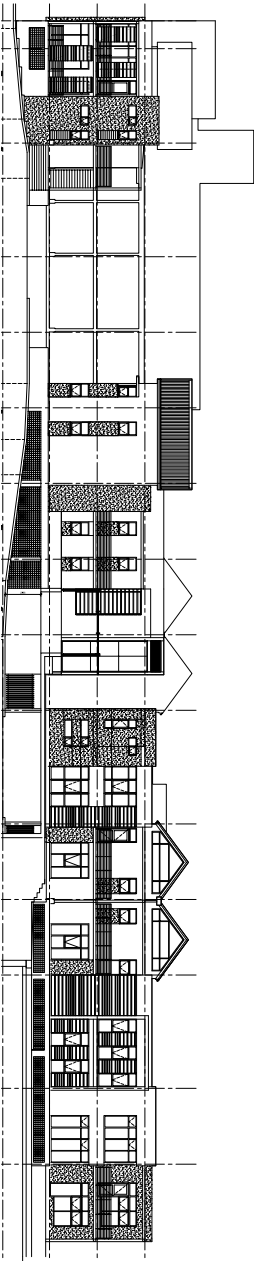

South Elevation

Elevations

SIGNATURES:

NOTE: REFER TO SITE DEVELOPMENT PLAN FOR POSITIONS OF UNITS, GARAGES, PARKING AND DRIVEWAYS